


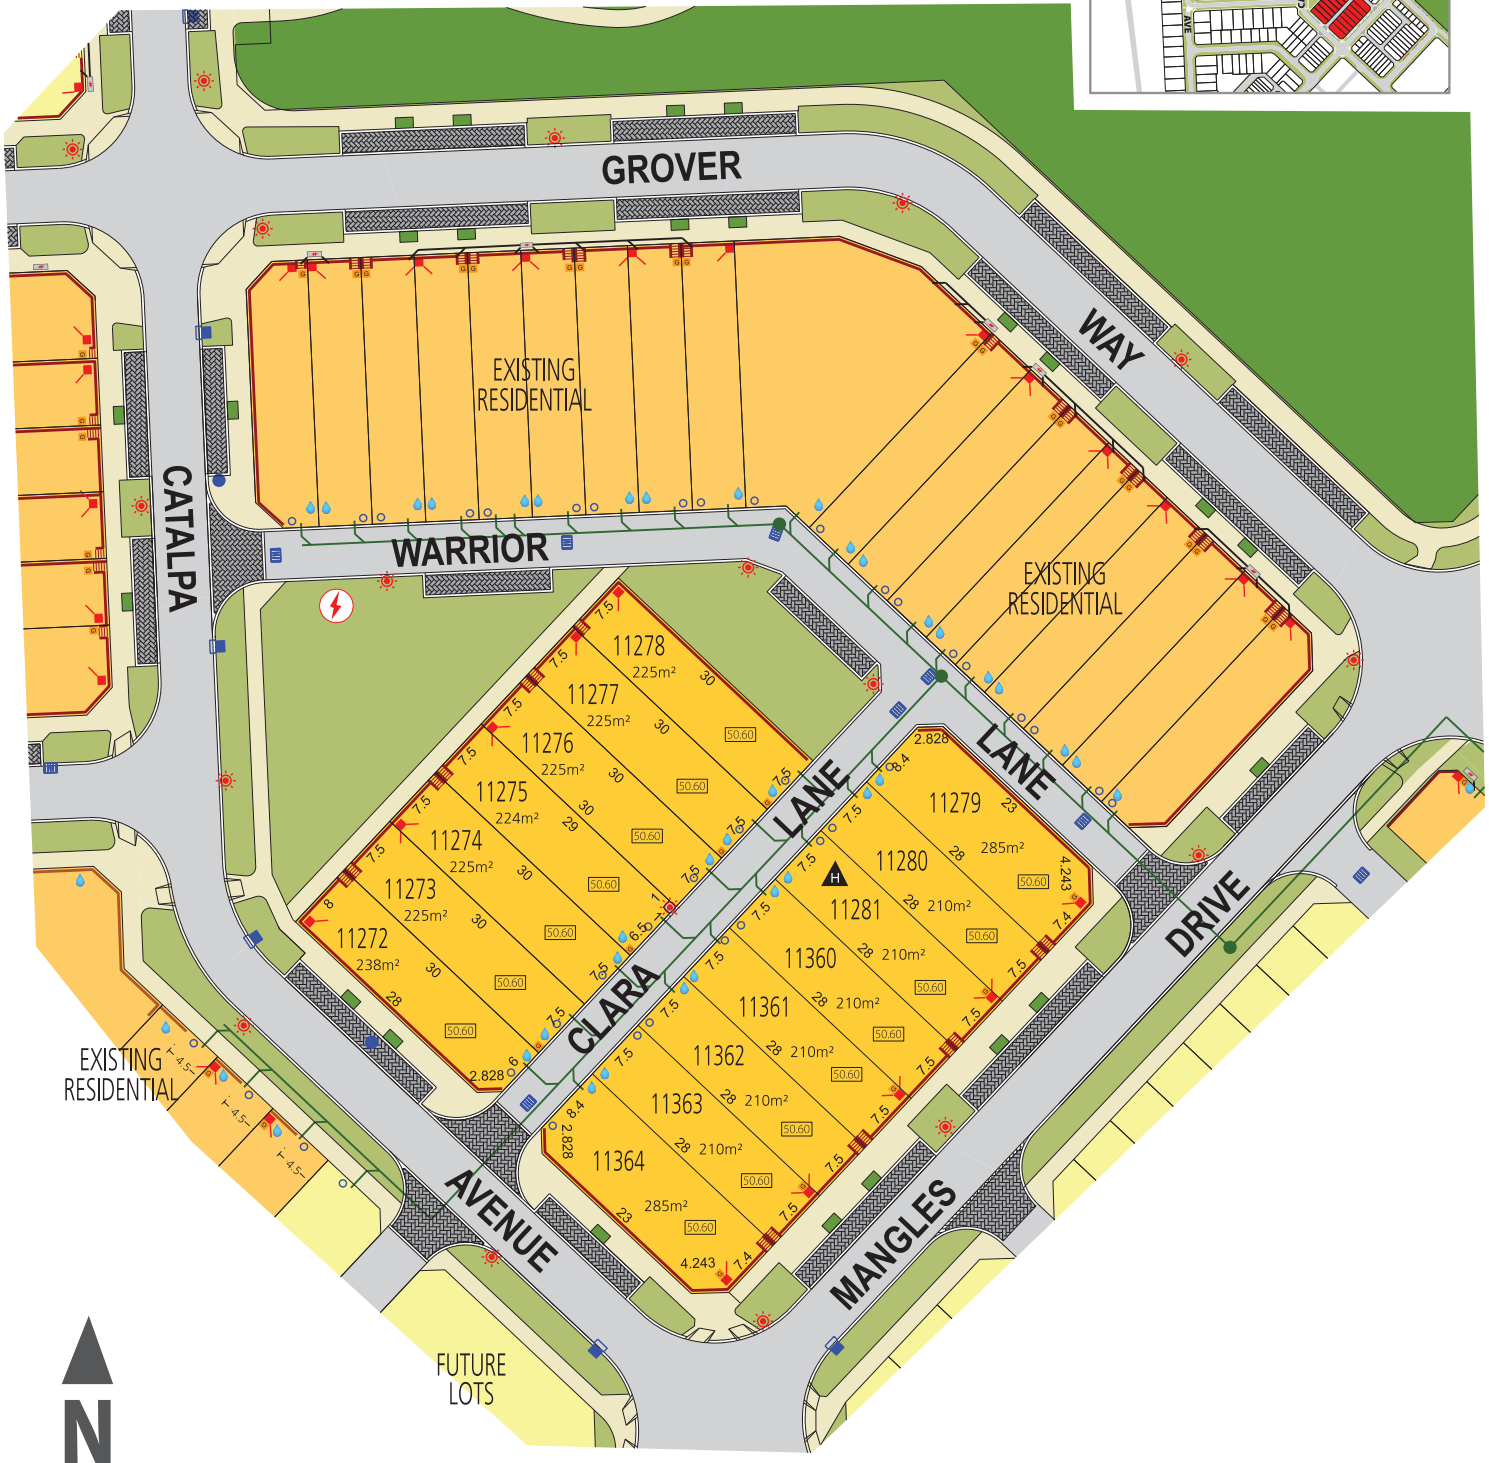

|    |    |    |    |    |    |
|----|----|----|----|----|----|
| TP | CE | SM | MM | LM | PM |
|----|----|----|----|----|----|

**veris**

VERIS  
(08) 6241 3333  
www.veris.com.au

**July 2020**

All dimensions and areas are subject to survey. The particulars on this brochure are supplied for information only and should not be taken as a representation in any respect on the part of the vendor or its agent.

Department of Housing  
Rental Housing Programme

House Pad Levels

Footpath

Gas House Connection  
(Preliminary position only)

Drainage

NBN Pit Site  
(Preliminary position only)

Electricity Dome  
(Preliminary position only)



Street Light  
(Preliminary position only)

Transformer Site  
(Western Power)

Water Connection

Sewer Line

Retaining Wall

Decorative Plinth Walls

Density Codes:

R60 - 11272-11281 & 11360-11364

