



VER.	2	AMENDMENT	DP REPLACED - AMENDMENT TO DALMILLING DRIVE	AUTHORISED BY	G. W. SULLIVAN	DATE	13.01.2016
FOR INTERESTS AND NOTIFICATIONS SEE SHEET 2							
TYPE		FREEHOLD		S.S.A.		YES/NO	
PURPOSE		SUBDIVISION					
PLAN OF							
LOTS 9308, 10129-10131, 10143-10159, 10271-10282, 10287-10306, 10316-10322, 10339-10343, 10519-10527, 10555, 10556, 10624-10626 ROADS, EASEMENTS & RESTRICTIVE COVENANT							
FORMER TENURE D.O.L. FILE							
LOT 9303 DP 406096 C/T 2887/180 LOCAL AUTHORITY CITY OF SWAN LOCALITY ELLENBROOK, THE VINES							
FIELD RECORD 95136-95138 (SAR 3104-3108) 70595 (SAR 7420) 91323 (SAR 3870)							
SURVEYOR'S CERTIFICATE - REG 54 I, GARRY WILLIAM SULLIVAN hereby certify that this plan is accurate and is a correct representation of the - (a) *survey; and/or (b) *calculations from measurements recorded in the field records, (* delete if inapplicable) undertaken for the purposes of this plan and that it complies with the relevant written law(s) in relation to which it is lodged. Garry William Sullivan 2016.01.13 11:28:13 +0800							
LICENSED SURVEYOR DATE							
11-Jan-2016 \$5875.00 1871267 DATE FEE PAID ASSESS No.							
I.S.C. 7 APRIL 2016 EXAMINED							
RF 28.2.2016 DATE							
WESTERN AUSTRALIAN PLANNING COMMISSION FILE 14350, 151227 <i>M. Hale</i> Delegated under S.16 P.D. Act 2005 18-APR-2016 DATE							
IN ORDER FOR DEALINGS SUBJECT TO Application for partial removal of Restrictive Covenant 888788 Sections 118 and 119 of the Land Use Act Sections 118A, 118C and 118D of the							
19.4.2016 DATE FOR INSPECTOR OF PLANS AND SURVEYS APPROVED REG 26A (11/4)							
20.4.2016 DATE INSPECTOR OF PLANS AND SURVEYS (S.18 Licensed Surveyors Act 1909)							
 DEPOSITED PLAN 407852 SHEET 1 OF 9 SHEETS - VERSION 2 (PLUS SURVEY SHEETS)							

SPECIAL
SURVEY AREA
SUBDIVISION

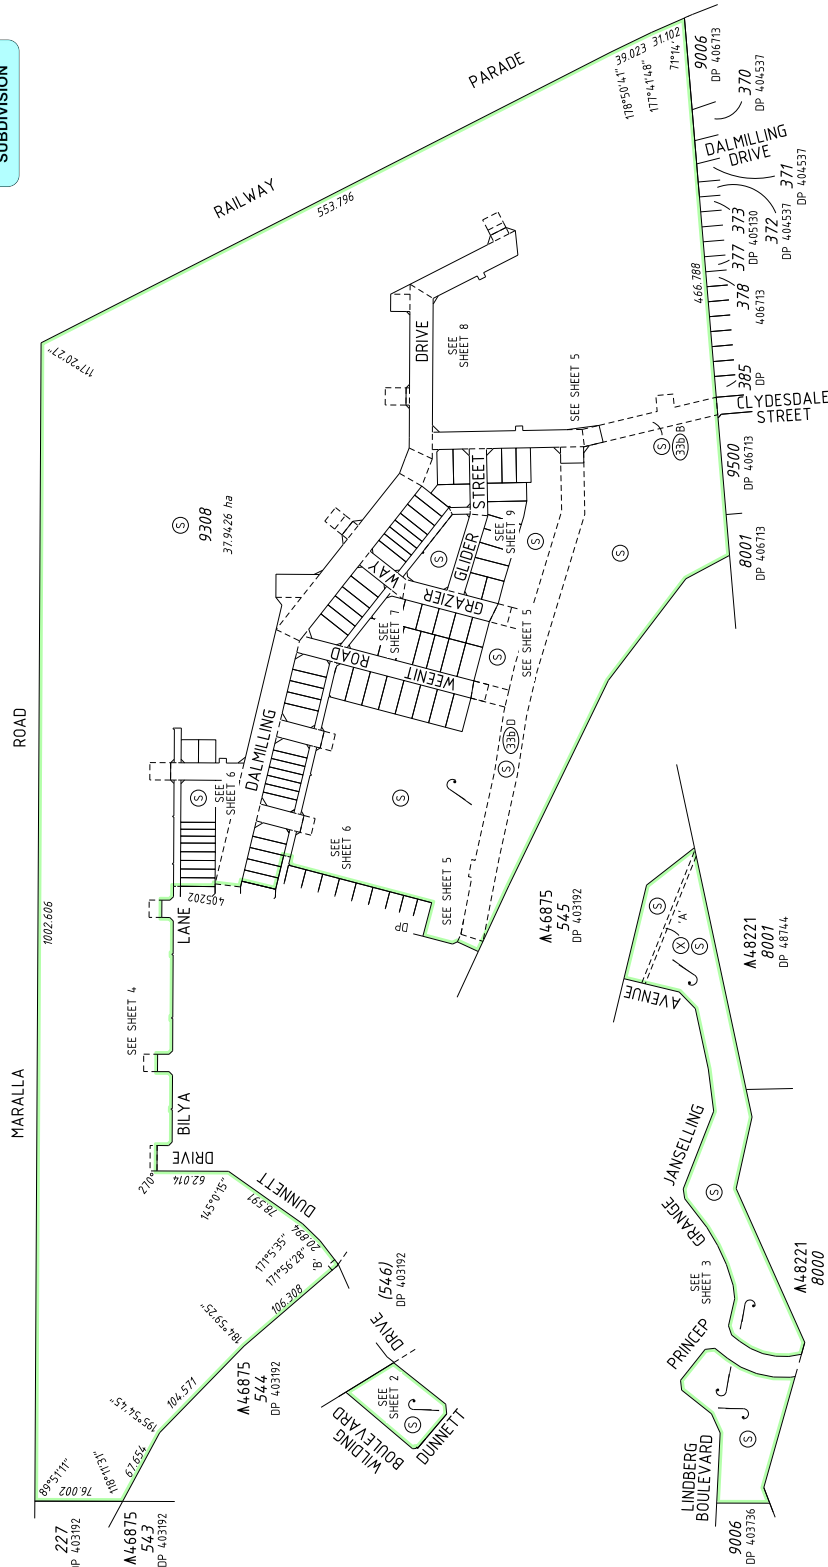


ENLARGEMENT AT 'B'
NOT TO SCALE

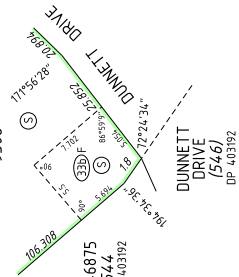


REG 26A(1) - FINAL MARKING DEFERRED
(APPROVAL ID D150-15 dated 21 DECEMBER 2015; LANDGATE FILE 00055-2015)
SEE SURVEY SHEET(S) FOR SURVEY INFORMATION
SURVEY CARRIED OUT UNDER REG 26A
SPECIAL SURVEY AREA GUIDELINES

ENLARGEMENT AT 'A'
NOT TO SCALE

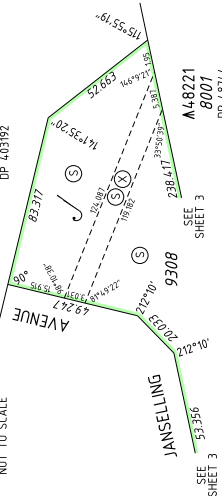

WHELAN AUSTRALIA PTY LTD
(08) 9241 3183 www.whelans.com.au
S:\Projects\02726\Survey\Subdiv\02726-Subdiv\02726-Subdiv.dwg
10/04/2016 10:04:00 AM 10/04/2016 10:04:00 AM

whelans

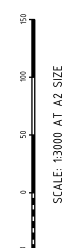

SCALE: 1:3000 AT A2 SIZE
HELD BY LANDGATE IN DIGITAL FORMAT ONLY

LANDGATE COPY OF ORIGINAL NOT TO SCALE Fri May 13 07:42:26 2016 JOB 50892806




Landgate
www.landgate.wa.gov.au



HELD BY LANDGATE IN DIGITAL FORMAT ONLY

FOR HEADING SEE SHEET 1
FOR INTERESTS AND NOTIFICATIONS SEE SHEET 2

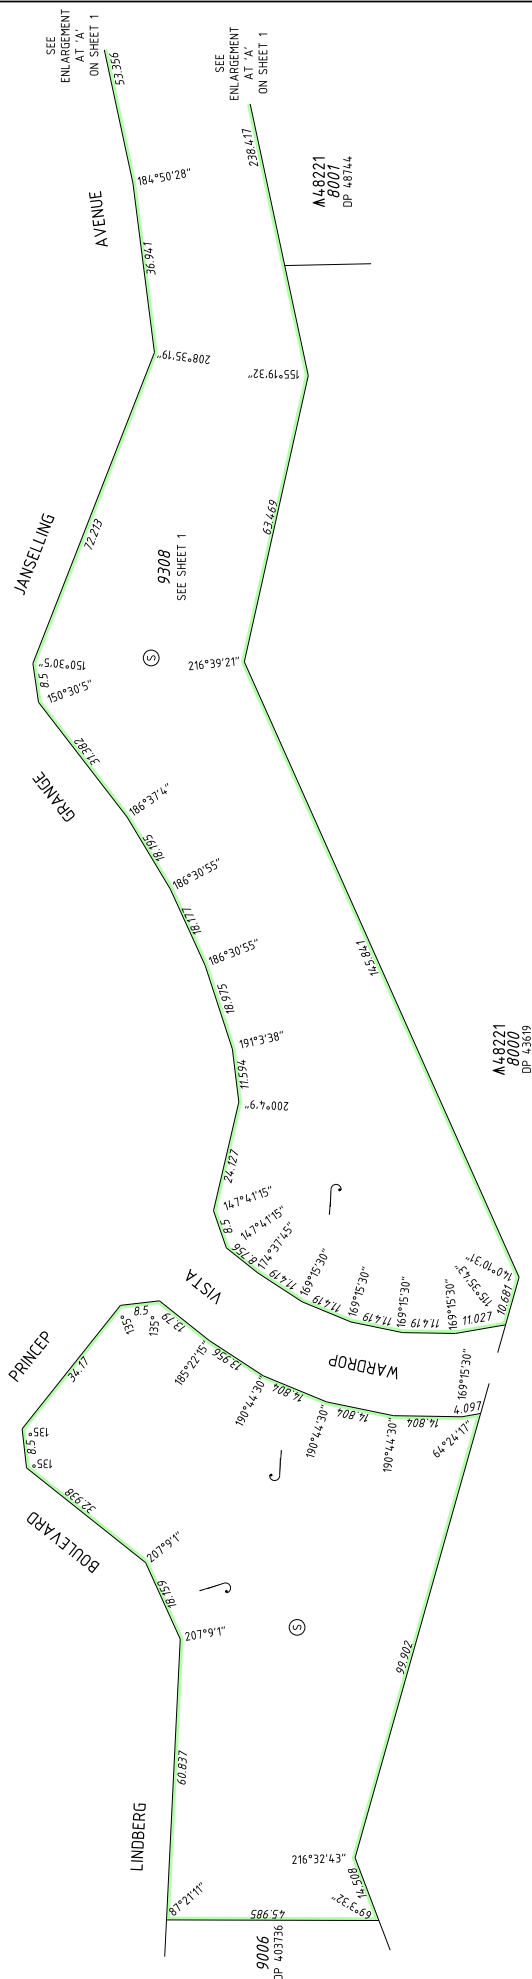


 Landgate GOVERNMENT OF WESTERN AUSTRALIA	Garry Wilson Survey 2016/01/18 11:20:37 +0800 LICENSED SURVEYOR	DATE
	DEPOSITED PLAN 407852 SHEET 3 OF 9 SHEETS - VERSION 2 (PLUS SURVEY SHEETS)	


whelans
 WHELANS AUSTRALIA PTY. LTD.
 (08) 6241 3333 www.whelans.com.au
 PF-0204-1186-XPR 2.0



HELD BY LANDGATE IN DIGITAL FORMAT ONLY

FOR HEADING SEE SHEET 1
FOR INTERESTS AND NOTIFICATIONS SEE SHEET 2

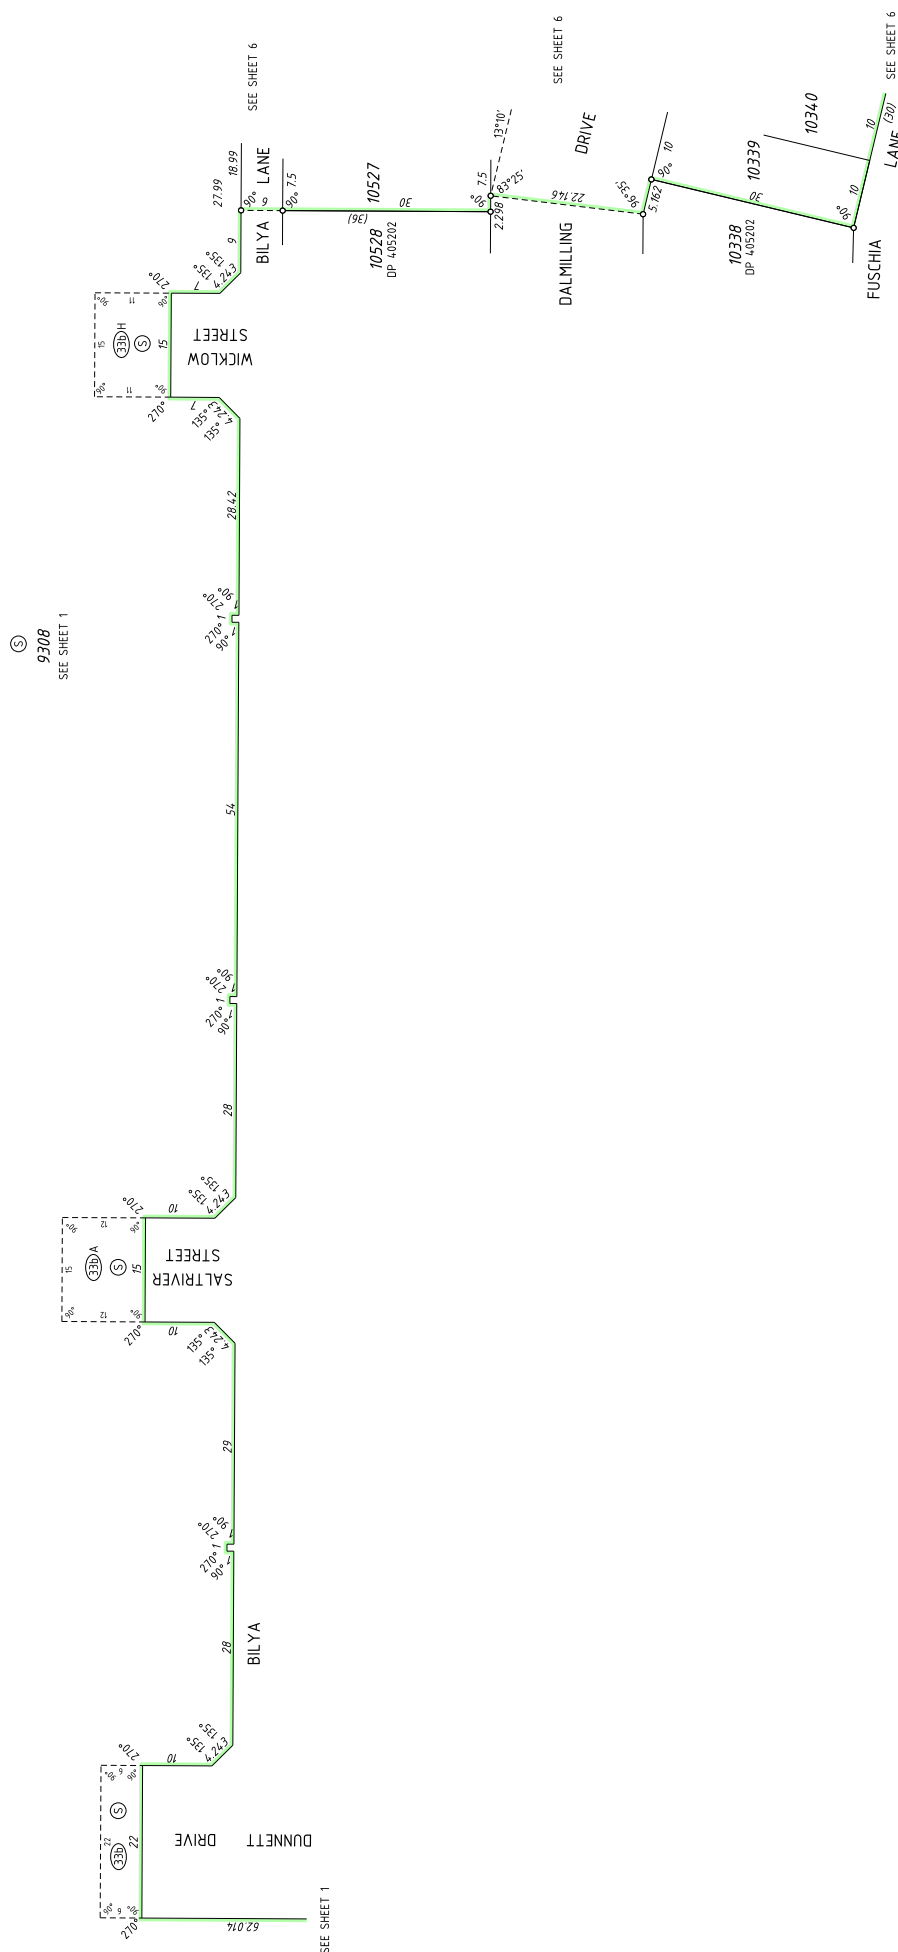



Landgate
GOVERNMENT OF
WESTERN AUSTRALIA


Gary William Sullivan
2016/01/13 11:27:25 +0800
LICENSED SURVEYOR

DATE



whelans
WHELAN AUSTRALIA PTY. LTD.
(08) 6241 3333 www.whelans.com.au
PP-42944-1188-XPR 2.0

DEPOSITED PLAN
407852
SHEET 4 OF 9 SHEETS - VERSION 2
(PLUS SURVEY SHEETS)

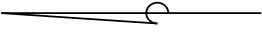

SCALE: 1:500 AT A2 SIZE

FOR HEADING SEE SHEET 1
FOR INTERESTS AND NOTIFICATIONS SEE SHEET 2

9308
SEE SHEET 1

FUSCHIA LANE
TYPICAL EASEMENT
AT 1:1 NOT TO SCALE

SCALE: 1500 AT A2 SIZE

Garry Whelan Survey
2016/01/13 11:22:27 -0800
LICENSED SURVEYOR

DATE



DEPOSITED PLAN

407852


SHEET 7 OF 9 SHEETS - VERSION 2
(PLUS SURVEY SHEETS)



WHELAN AUSTRALIA PTY. LTD.
(08) 6241 3333 www.wheans.com.au
PP-0294-198-XPR 23



FOR HEADING SEE SHEET 1
FOR INTERESTS AND NOTIFICATIONS SEE SHEET 2

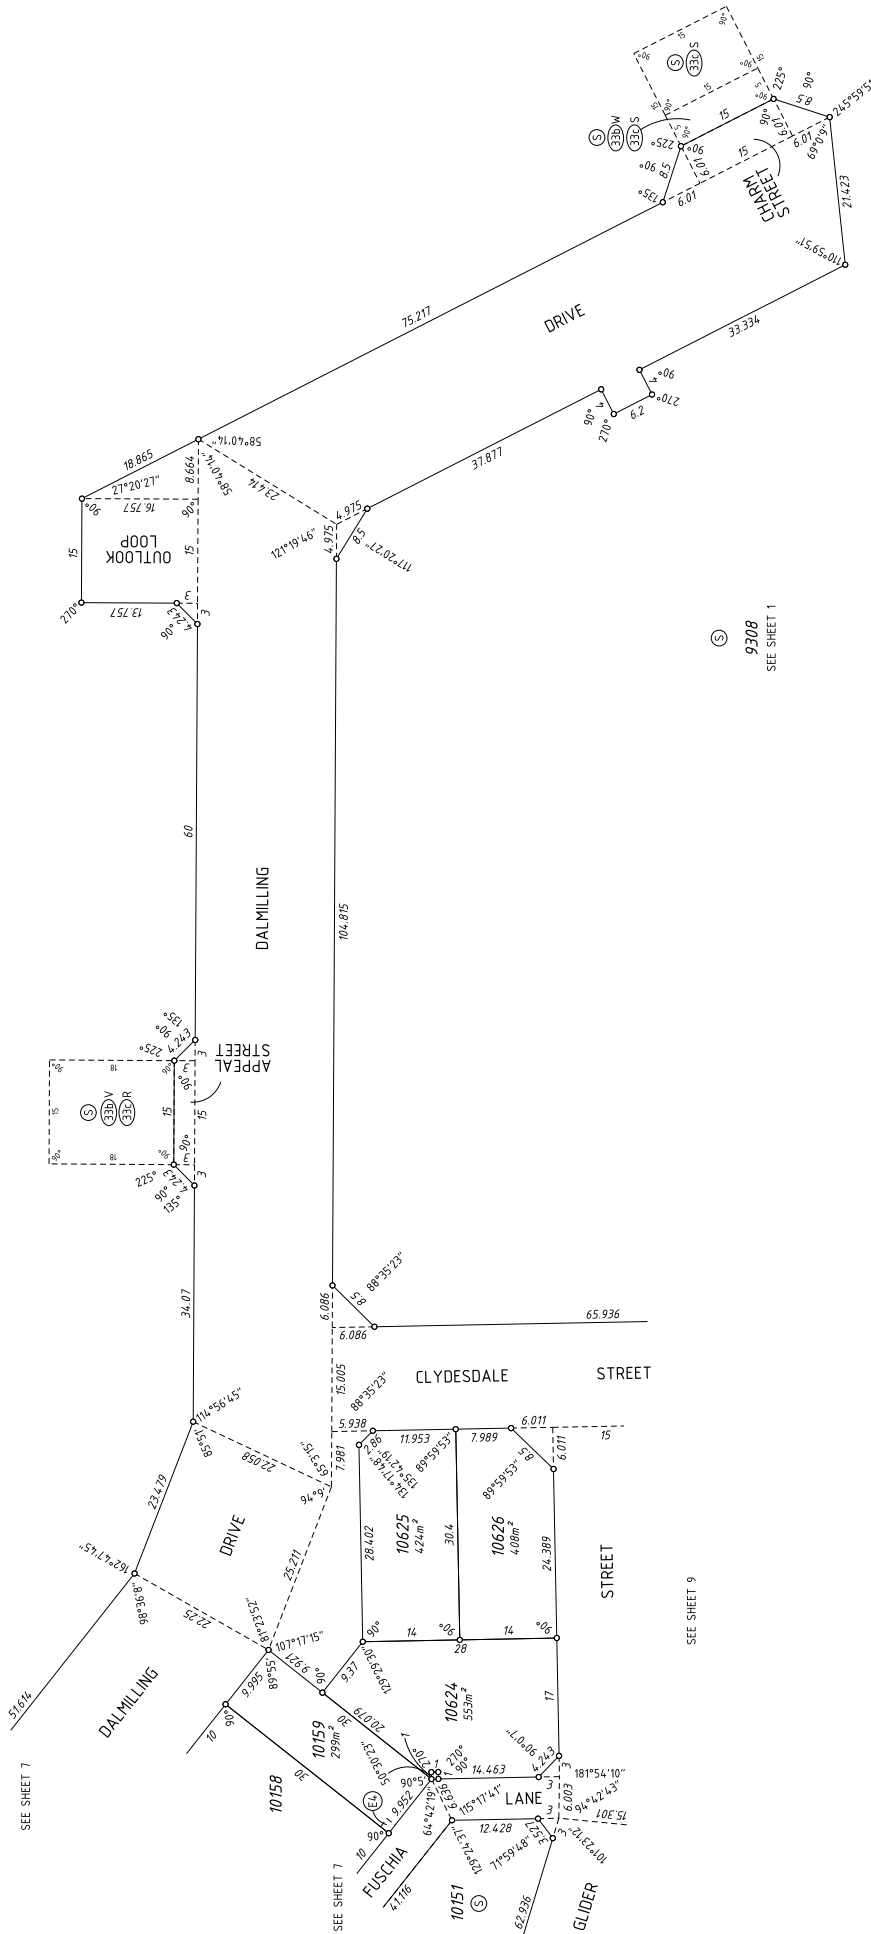

SCALE: 1500 AT A2 SIZE

Gary William Sullivan
2016/01/13 11:30:08 008007
LICENSED SURVEYOR

DATE



Landgate
REGISTRATION
WESTERN AUSTRALIA

DEPOSITED PLAN

407852

SHEET 8 OF 9 SHEETS - VERSION 2
(PLUS SURVEY SHEETS)



WHELAN'S AUSTRALIA PTY. LTD.
(08) 6241 3333 www.wheleans.com.au
PP-42944-1186-XPR 2.0

HELD BY LANDGATE IN DIGITAL FORMAT ONLY


 Garry William Sullivan
 2016.01.13 11:30:46 +08'00"
 LICENSED SURVEYOR



DEPOSITED PLAN
407852
SHEET 9 OF 9 SHEETS - VERSION 2
(PLUS SURVEY SHEETS)



WHELANS AUSTRALIA PTY. LTD.
(08) 6241 3333 www.whelans.com.au
94/06484 (Unit 5) dogn
P-02940-1160-VER 2.0

HELD BY LANDGATE IN DIGITAL FORMAT ONLY

THIS SURVEY SHEET WILL BE
REPLACED BY THE SURVEY DATA

SURVEY CARRIED OUT UNDER REG26A
SPECIAL SURVEY AREA GUIDELINES

LICENSED SURVEYOR	DATE
	
DEPOSITED PLAN 407852 SURVEY SHEET	



WHELANS AUSTRALIA PTY. LTD.
(08) 6241 3333 www.whelans.com.au

HELD BY LANDGATE IN DIGITAL FORMAT ONLY