

ADDITIONAL SHEETS	SHEET	SHEETS	VERSION NUMBER	DEPOSITED PLAN
Survey Sheet(s)	4	OF 10	2	422517







  
 LANDGATE SURVEYING  
 601 GARDNER STREET  
 WESTERN AUSTRALIA





LIMITED IN DEPTH TO 12.19 METRES

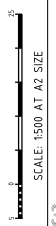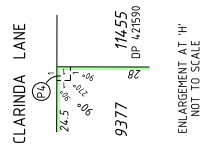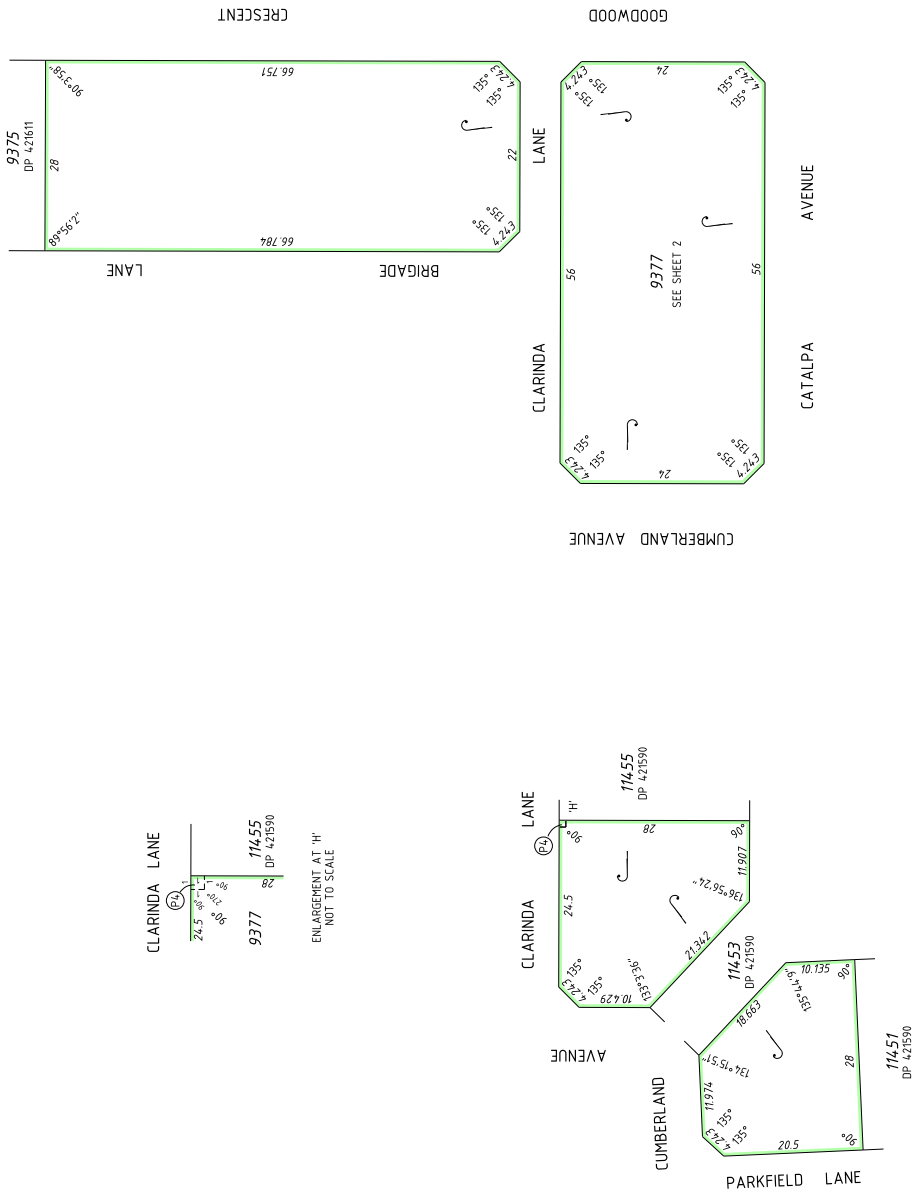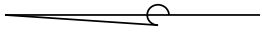

ADDITIONAL SHEETS  
 Survey Sheet(s)

SHEET  
 7

SHEETS  
 OF 10

VERSION NUMBER  
 2


DEPOSITED PLAN  
 422517

PROJECTS\WA\PROJECTS\DP422517-15\DRAWING\9377-1402\04\05\2021\11-15\DRAWING\501-402\04\05\2021







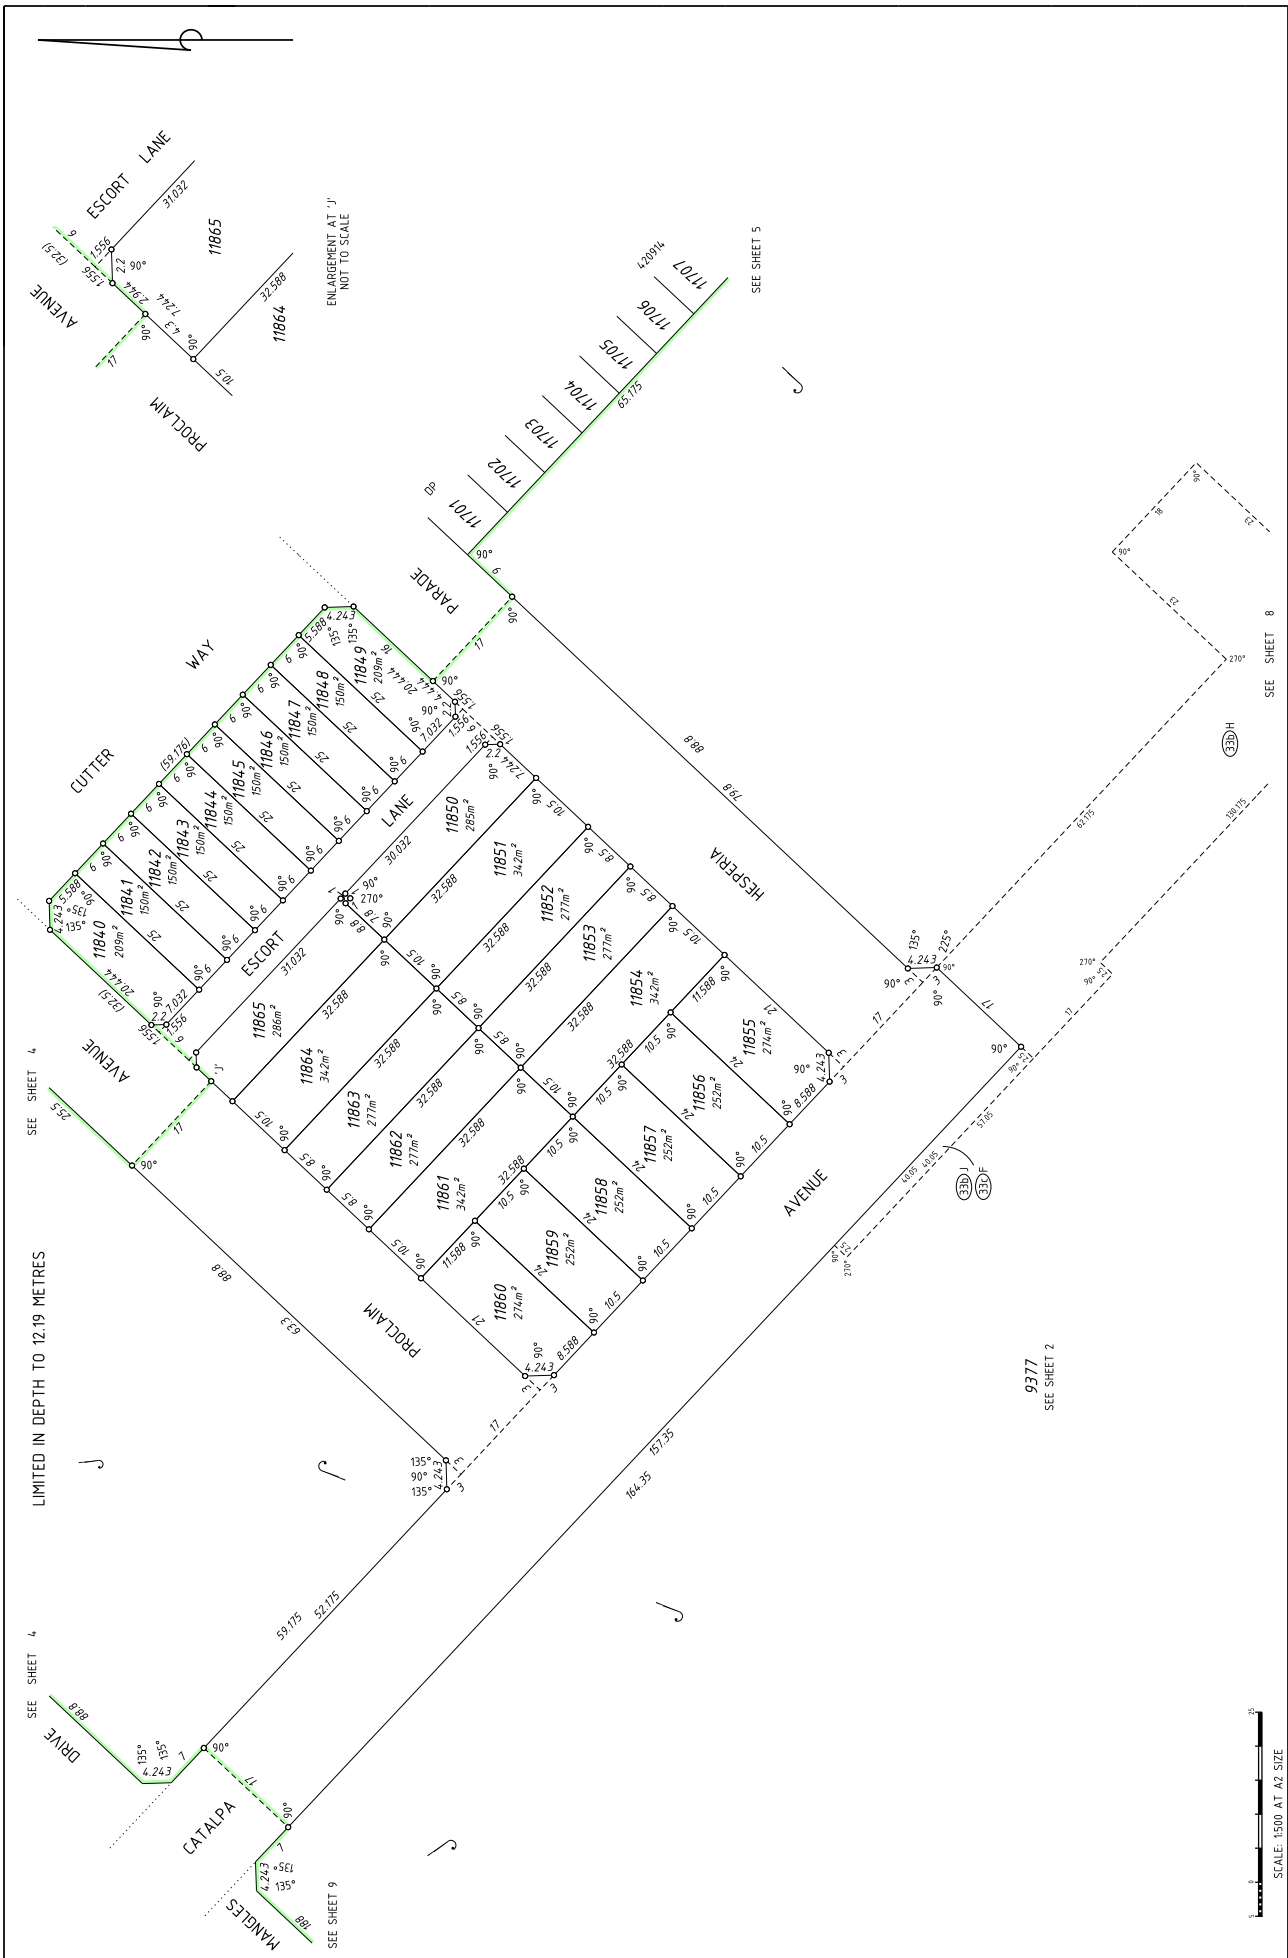

 veris	SCALE: 1:500 AT A2 SIZE	ADDITIONAL SHEETS	SHEET	VERSION NUMBER	DEPOSITED PLAN
		Survey Sheet(s)	10 OF 10	2	422517