


VER.	AMENDMENT	AUTHORISED BY	DATE

FOR INTERESTS AND NOTIFICATIONS SEE SHEET 8
LIMITED IN DEPTH TO 12.19 METRES

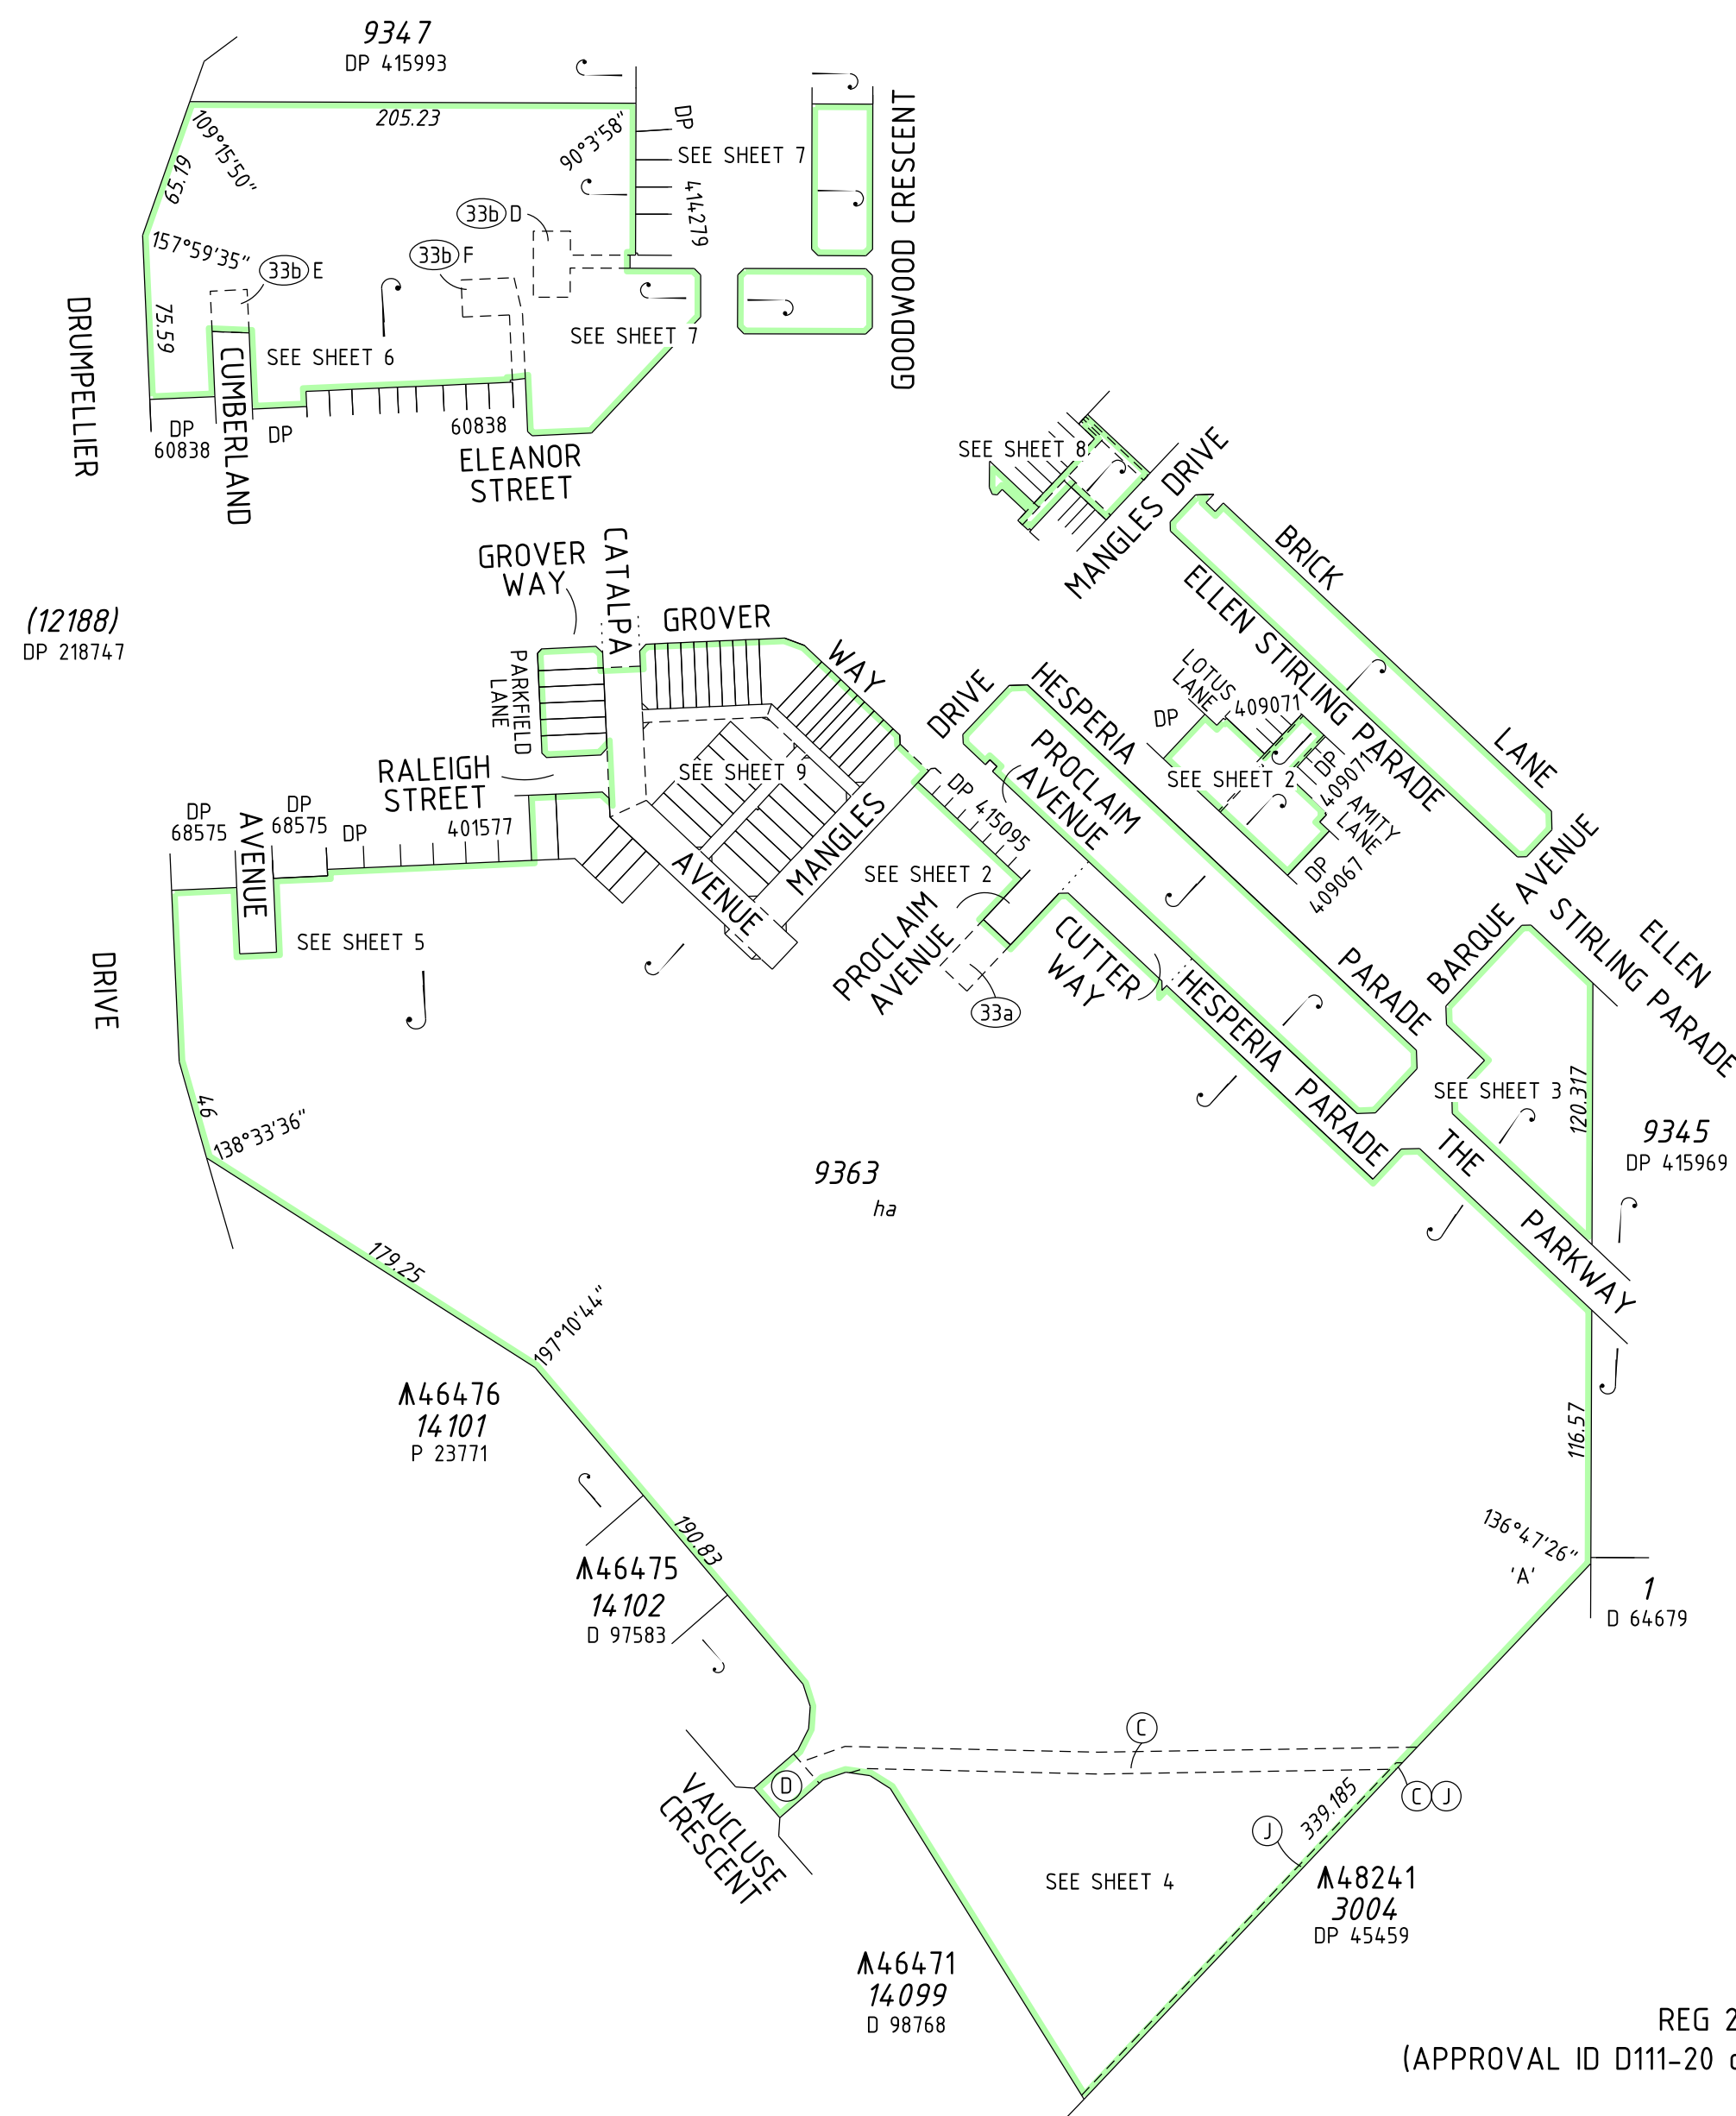

PRELIMINARY ONLY UNLODGED VERSION
SUBJECT TO LANDGATE AUDIT

This plan is
-Current as at 28.08.2020
-Subject to change without notice
-Not intended for design use, a LANDGATE CERTIFIED
CORRECT copy should be obtained for such purposes.

50 0 50 100 150



SCALE: 1:3000 AT A2 SIZE

HELD BY LANDGATE IN DIGITAL FORMAT ONLY



SEE SURVEY SHEET(S) FOR SURVEY INFORMATION

SURVEY CARRIED OUT UNDER REG 26A
SPECIAL SURVEY AREA GUIDELINES

V:\99 MIGRATION DATA\06 WA\OSBORNE PARK\SDrive\Projects\02\2940\canto\dp402538-STCDrummond4-02940dp538\dp402538-STC4-02940dp538.dgn

TYPE	FREEHOLD	S.S.A.	YES/NO
PURPOSE	SUBDIVISION		
PLAN OF			
LOTS 11254-11270, 11272-11281, 11337-11342, 11349, 11352-11355, 11360-11364, 11470, 11471, 9363, ROADS & RESTRICTIVE COVENANT			
FORMER TENURE	D.P.L.H. FILE		
LOT 9362 DP 401577			
LOCAL AUTHORITY			
CITY OF SWAN			
LOCALITY			
ELLENBROOK			
FIELD RECORD	68310, 69681, 70589, 81041		
SURVEYOR'S CERTIFICATE - REG 54			
I, ROBERT GEOFFREY BEARDMAN			
hereby certify that this plan is accurate and is a correct representation of the -			
(a) *survey; and/or			
(b) *calculations from measurements recorded in the field records,			
[* delete if inapplicable]			
undertaken for the purposes of this plan and that it complies with the relevant written law(s) in relation to which it is lodged.			
LICENSED SURVEYOR	DATE		
LODGED			
DATE	FEE PAID	ASSESS No.	
I.S.C.			
EXAMINED			
			DATE
WESTERN AUSTRALIAN PLANNING COMMISSION			
FILE	155593, 158021, 158622, 159146		
Delegated under S.16 P&D Act 2005			DATE
IN ORDER FOR DEALINGS			
SUBJECT TO			
FOR INSPECTOR OF PLANS AND SURVEYS			DATE
APPROVED		REG 26A (1)(4)	
INSPECTOR OF PLANS AND SURVEYS/AUTHORISED LAND OFFICER			DATE
 GOVERNMENT OF WESTERN AUSTRALIA			
DEPOSITED PLAN			
402538			
SHEET 1 OF 9 SHEETS - VERSION 1 (PLUS SURVEY SHEETS)			


FOR HEADING SEE SHEET 1
FOR INTERESTS AND NOTIFICATIONS SEE SHEET 8
LIMITED IN DEPTH TO 12.19 METRES

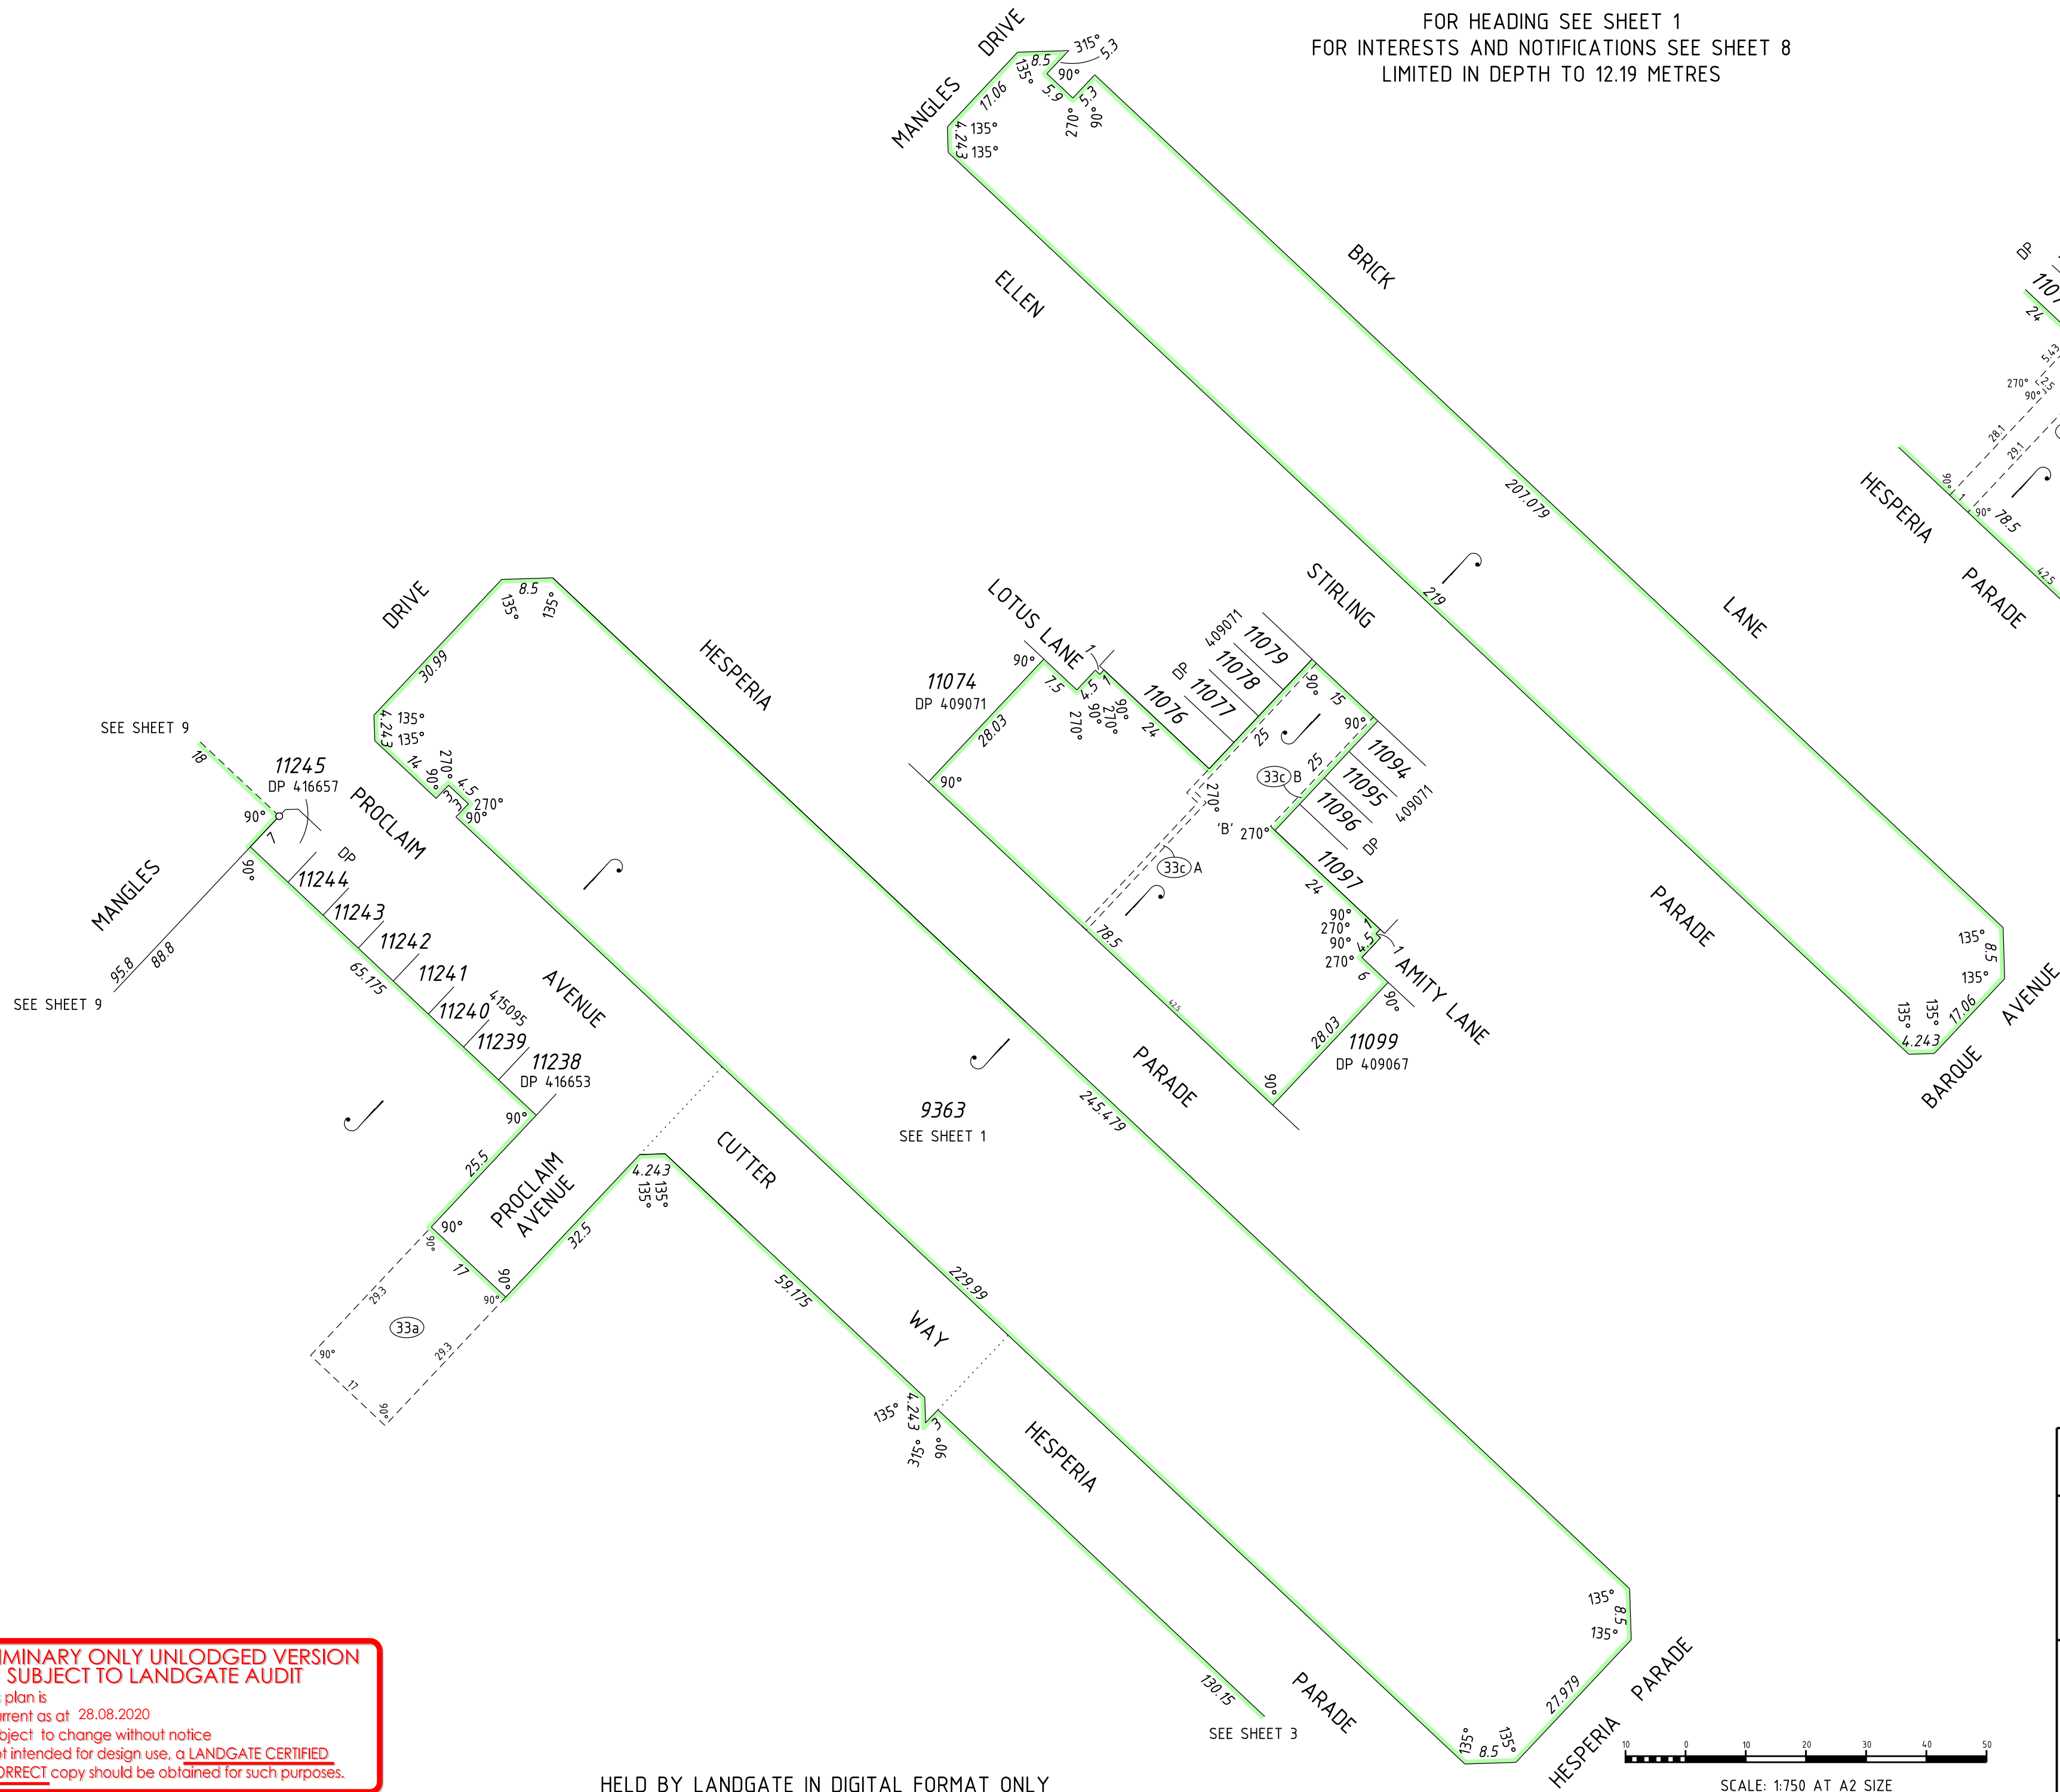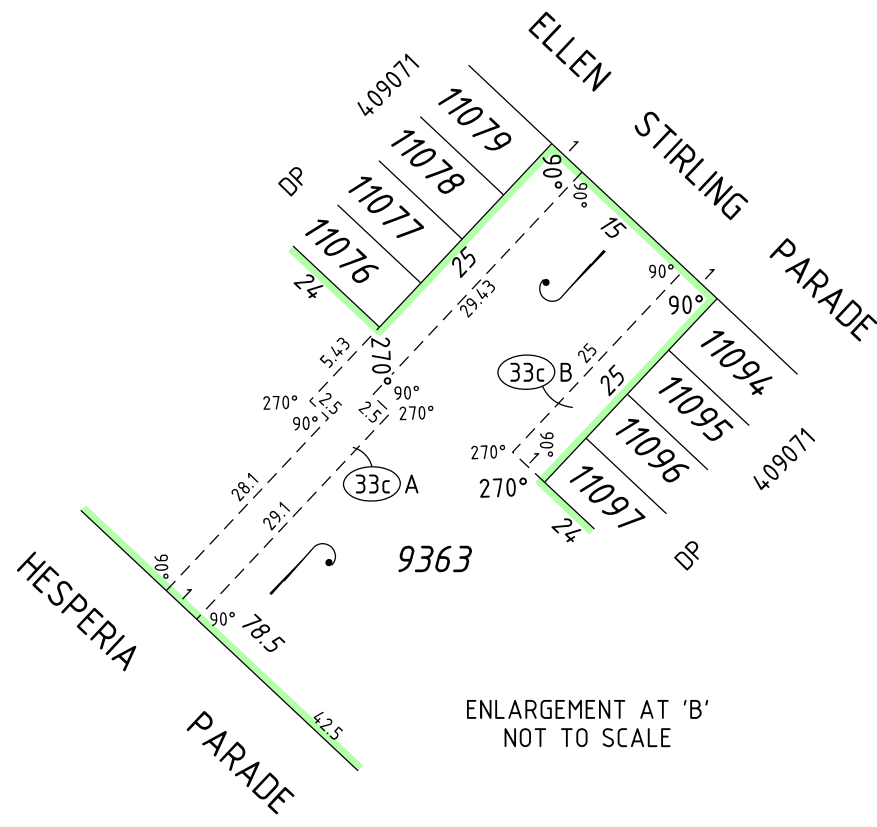

**PRELIMINARY ONLY UNLODGED VERSION
SUBJECT TO LANDGATE AUDIT**

This plan is
-Current as at 28.08.2020
-Subject to change without notice
-Not intended for design use, a LANDGATE CERTIFIED
CORRECT copy should be obtained for such purposes.


HELD BY LANDGATE IN DIGITAL FORMAT ONLY

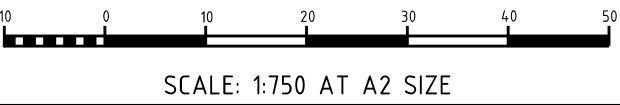

VERIS
(08) 6241 3333
www.veris.com.au
dp402538-STC4-02940dp538(sheet 2).dgn
FP-02940-1366-VER 1.0

LICENSED SURVEYOR		DATE
DEPOSITED PLAN 402538 SHEET 2 OF 9 SHEETS - VERSION 1 (PLUS SURVEY SHEETS)		


FOR HEADING SEE SHEET 1
FOR INTERESTS AND NOTIFICATIONS SEE SHEET 8
LIMITED IN DEPTH TO 12.19 METRES

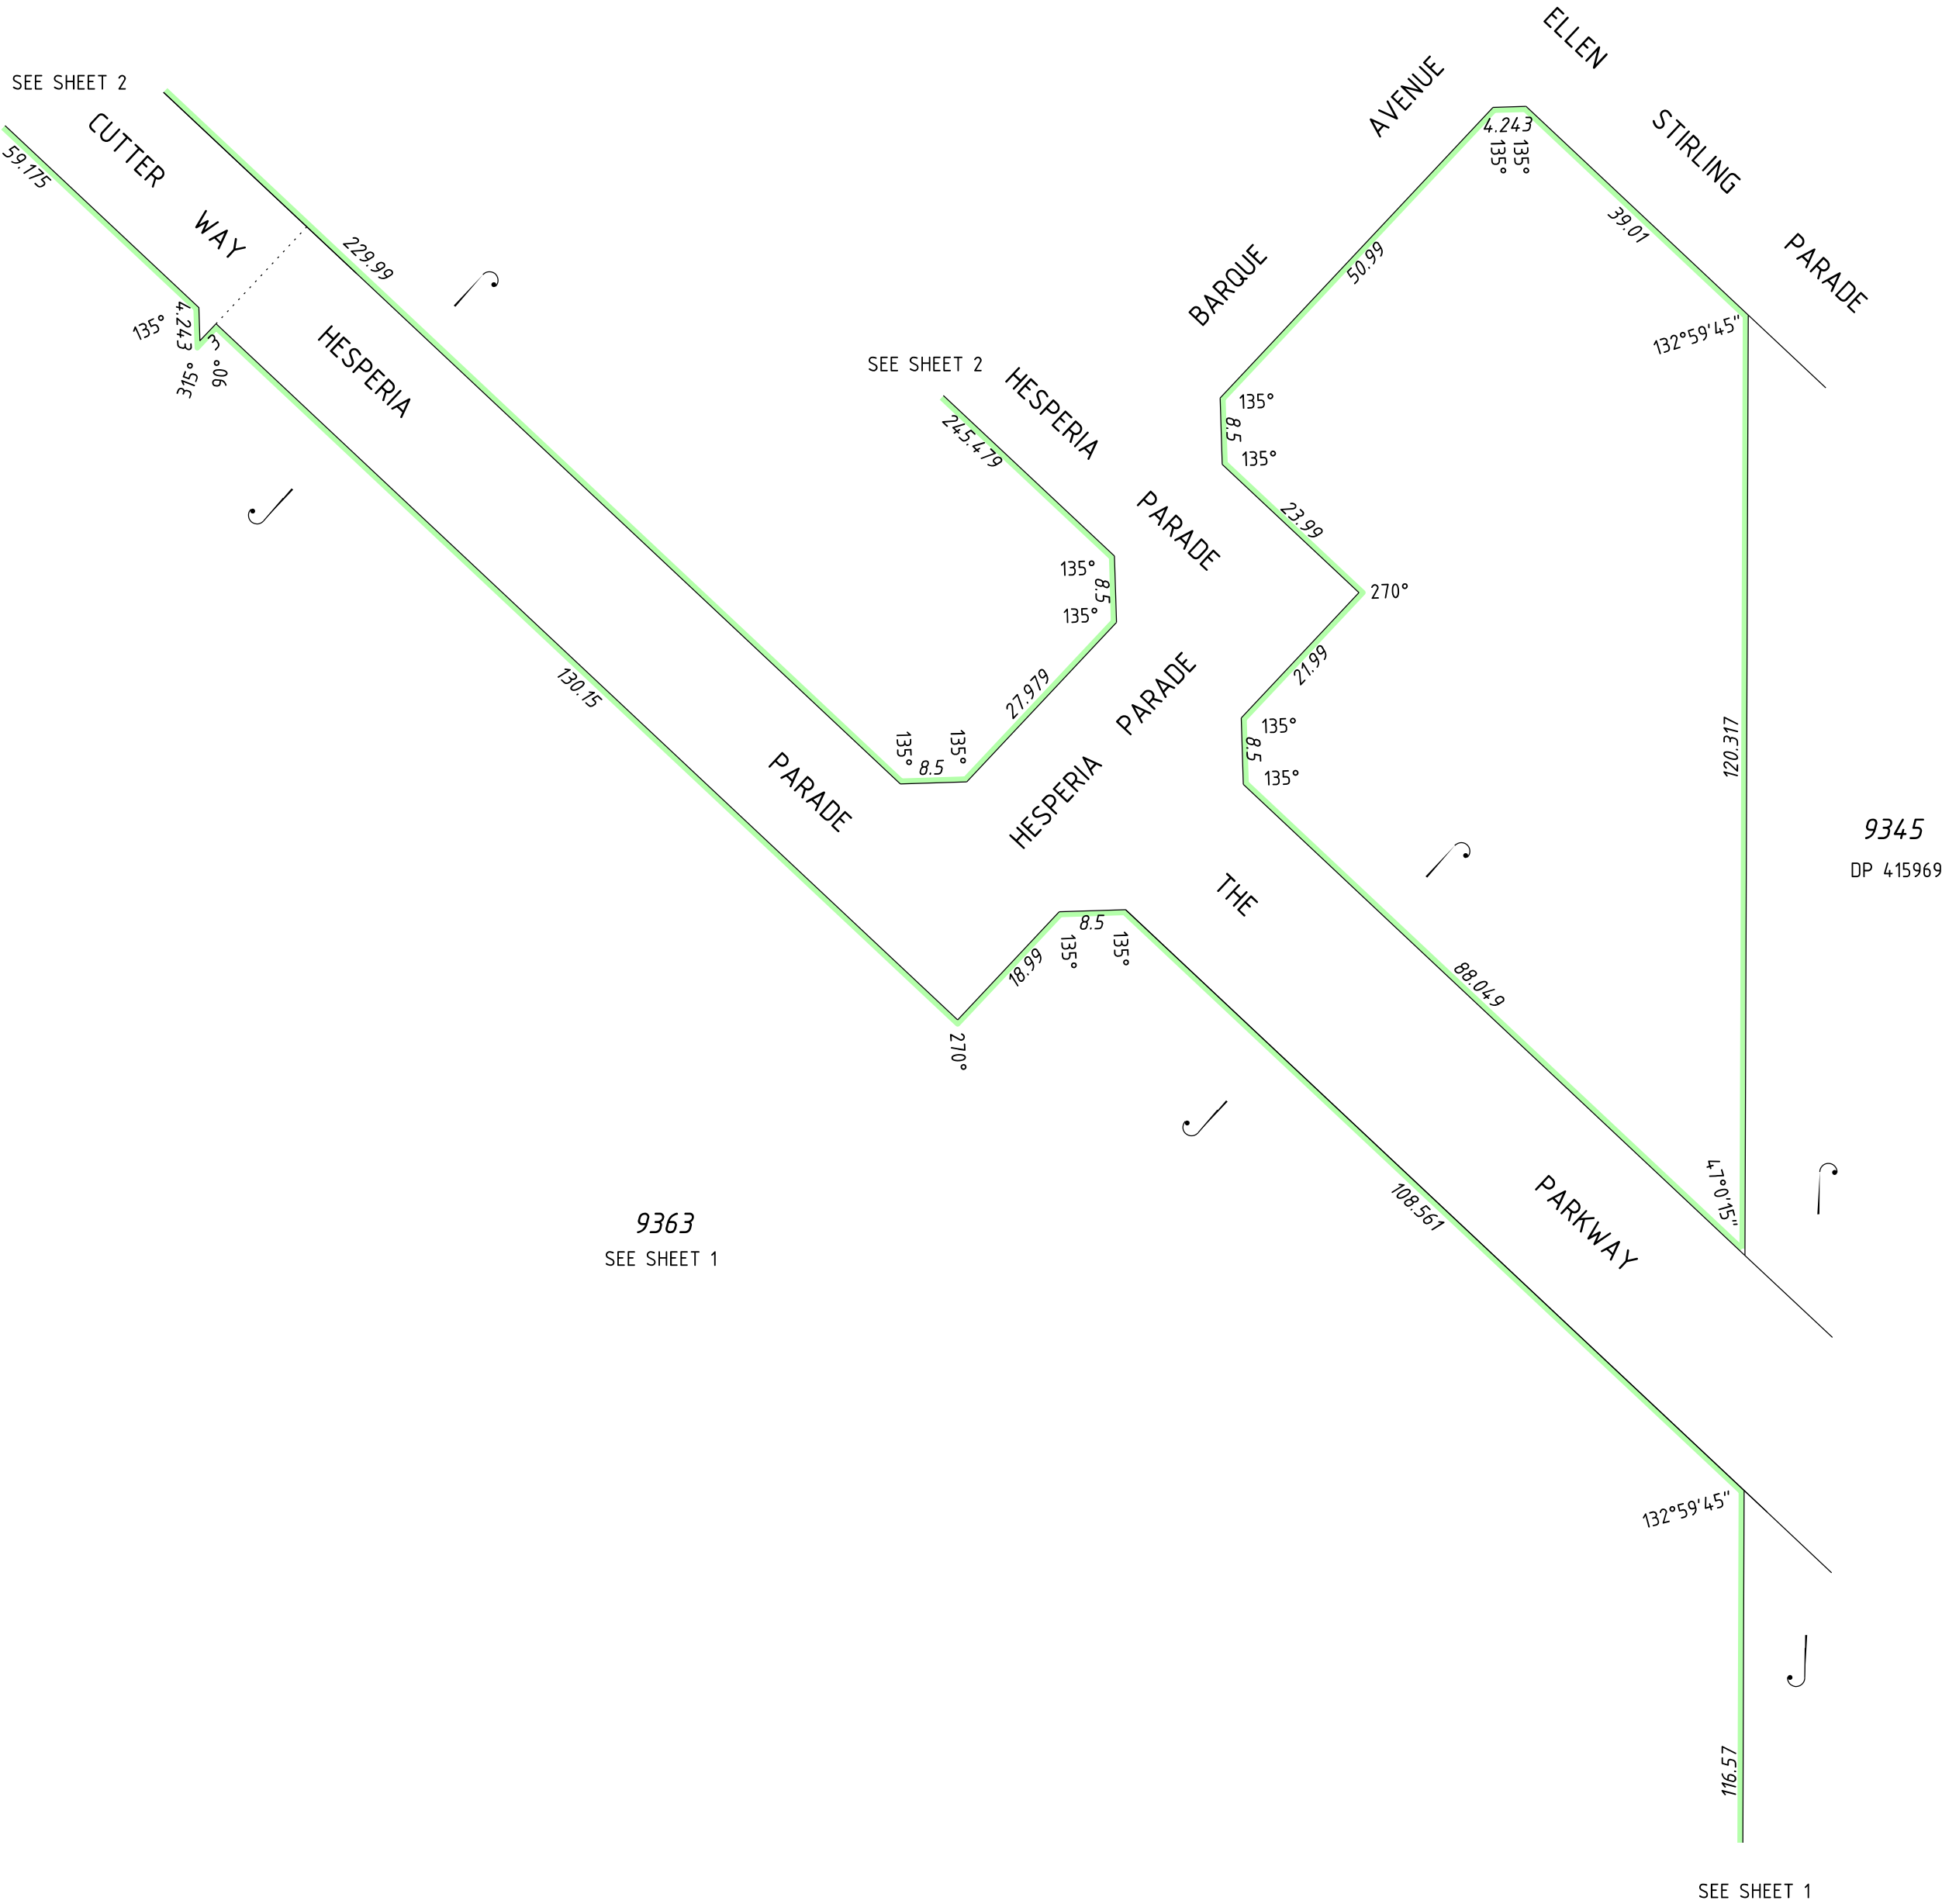

PRELIMINARY ONLY UNLODGED VERSION
SUBJECT TO LANDGATE AUDIT

This plan is
-Current as at 28.08.2020
-Subject to change without notice
-Not intended for design use, a LANDGATE CERTIFIED
CORRECT copy should be obtained for such purposes.

HELD BY LANDGATE IN DIGITAL FORMAT ONLY

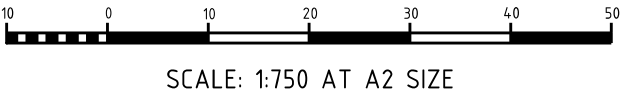


SCALE: 1:750 AT A2 SIZE



VERIS
(08) 6241 3333
www.veris.com.au
dp402538-STC4-02940dp538(sheet 3).dgn
FP-2940-1366-VER 1.0

LICENSED SURVEYOR		DATE
DEPOSITED PLAN 402538		
SHEET 3 OF 9 SHEETS - VERSION 1 (PLUS SURVEY SHEETS)		


FOR HEADING SEE SHEET 1
FOR INTERESTS AND NOTIFICATIONS SEE SHEET 8
LIMITED IN DEPTH TO 12.19 METRES

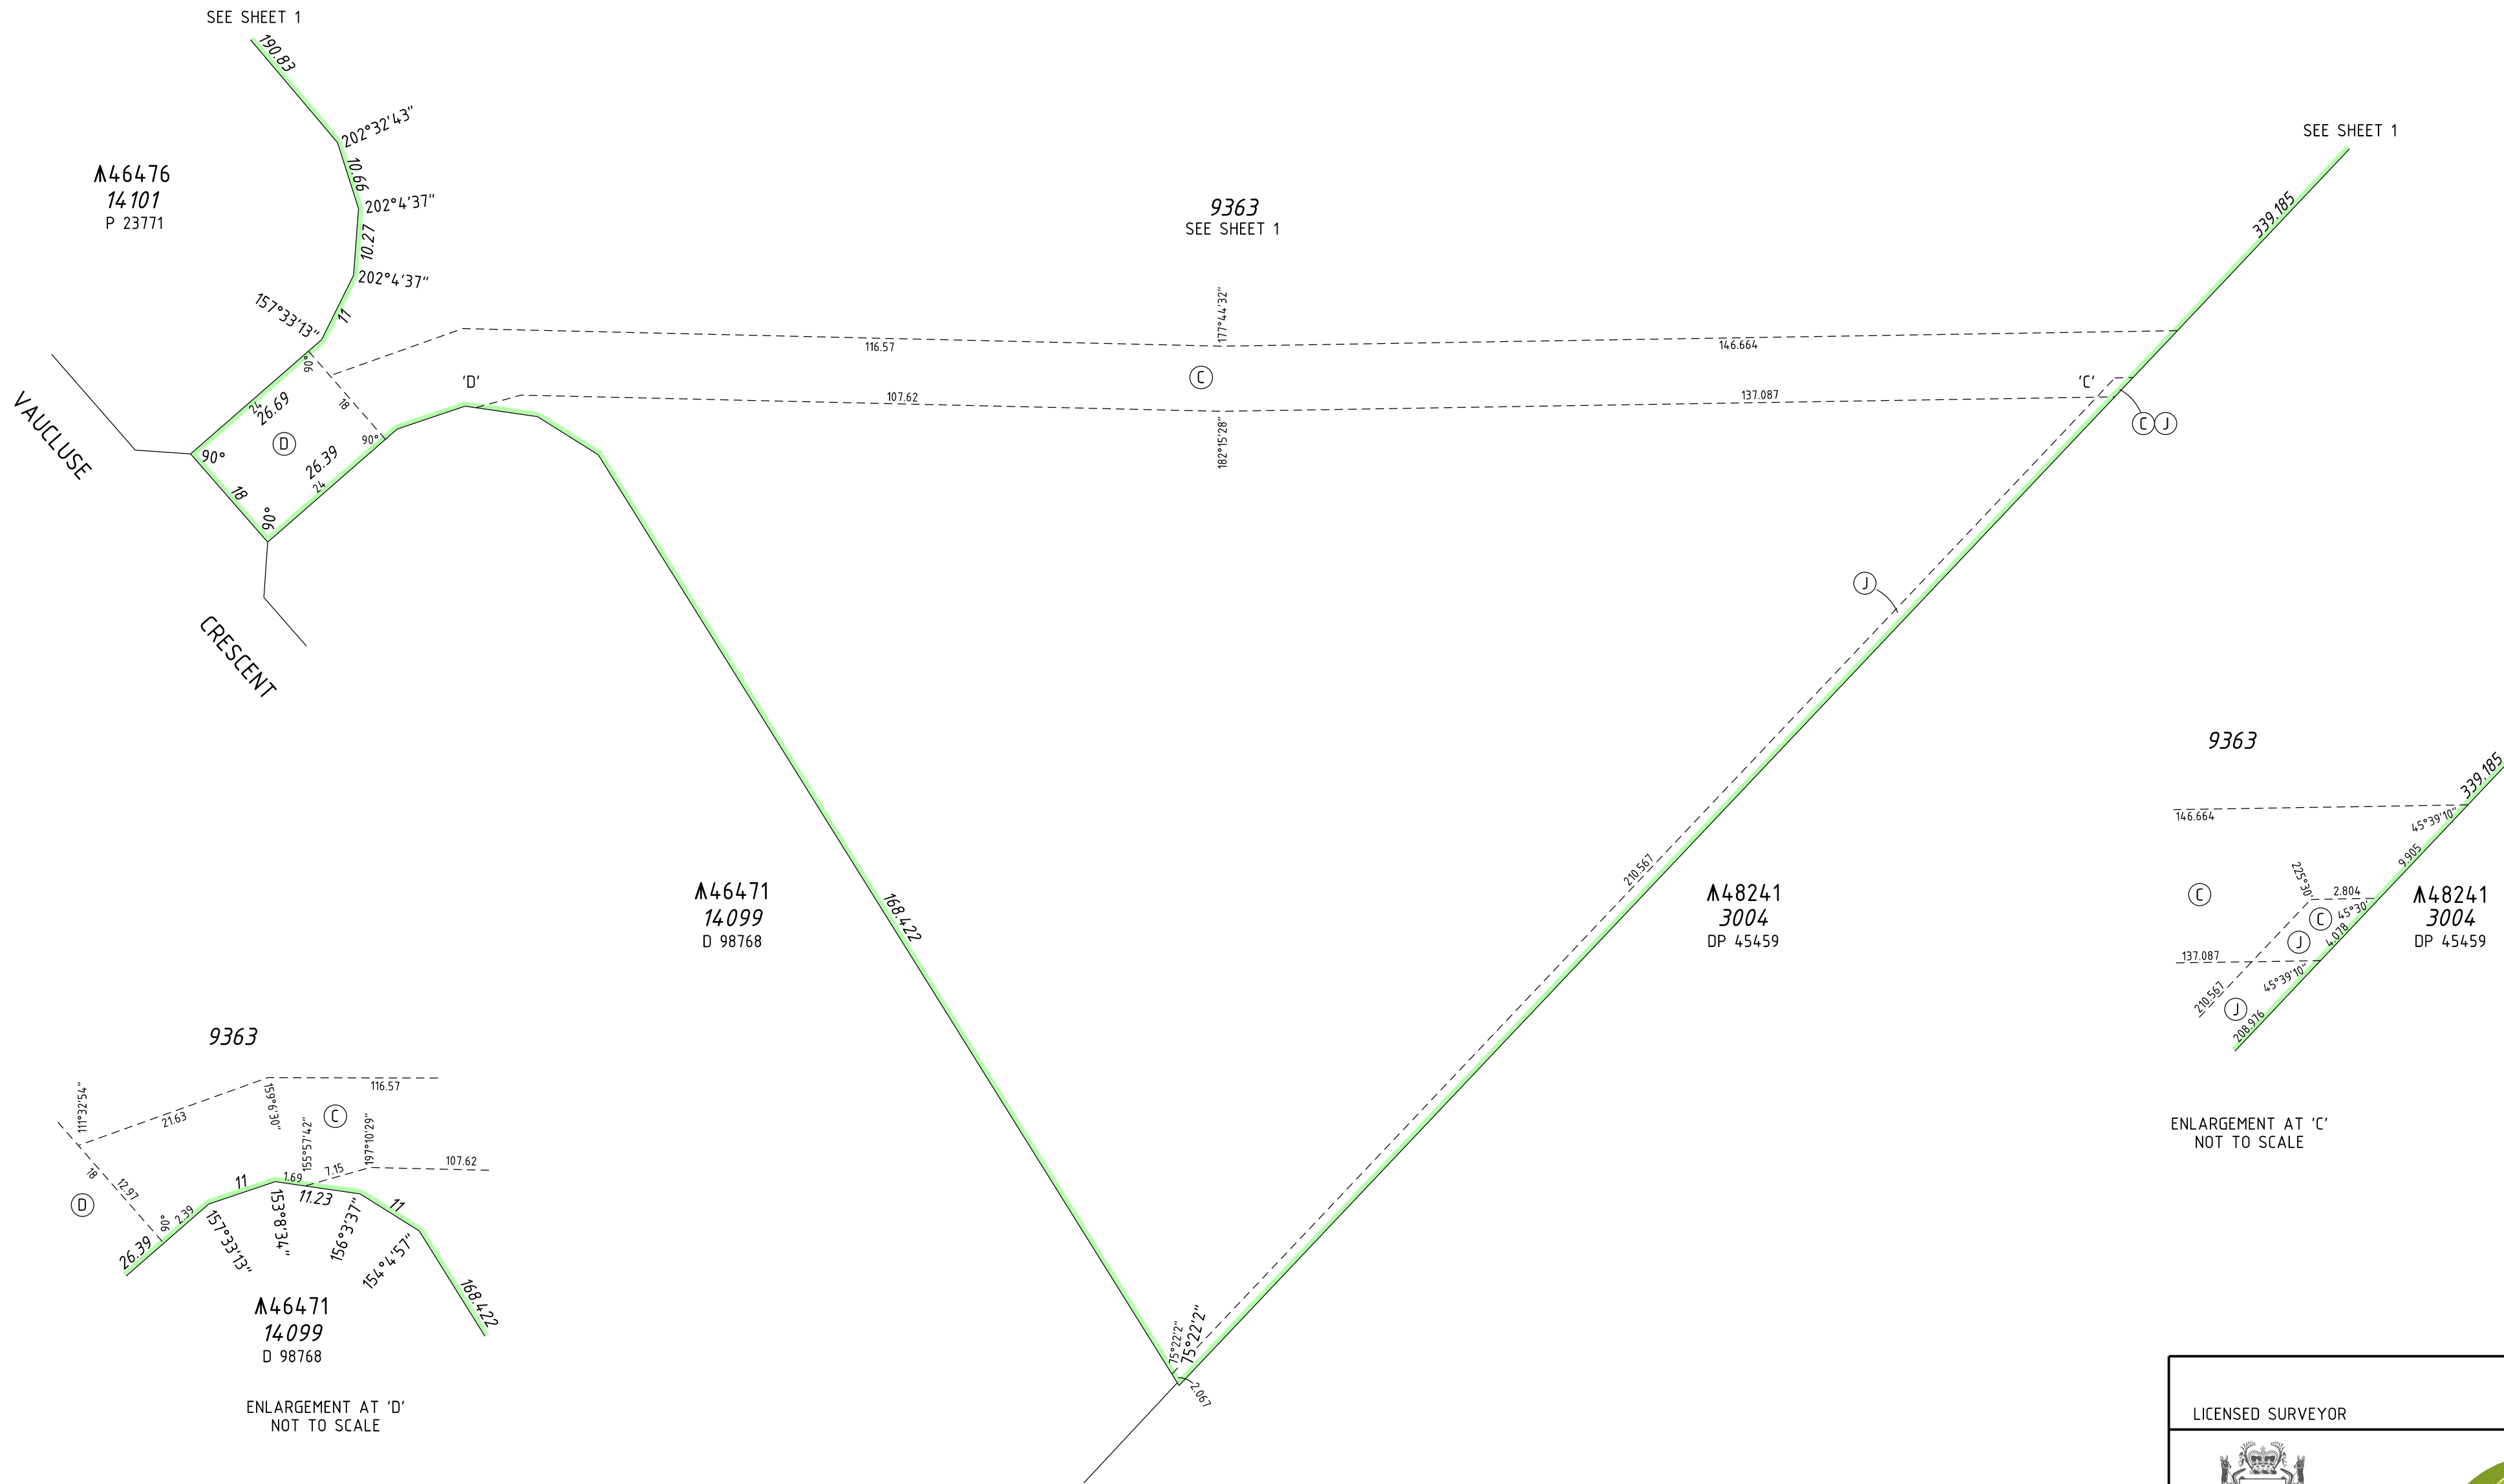

**PRELIMINARY ONLY UNLODGED VERSION
SUBJECT TO LANDGATE AUDIT**

This plan is
-Current as at 28.08.2020
-Subject to change without notice
-Not intended for design use, a **LANDGATE CERTIFIED**
CORRECT copy should be obtained for such purposes.

HELD BY LANDGATE IN DIGITAL FORMAT ONLY

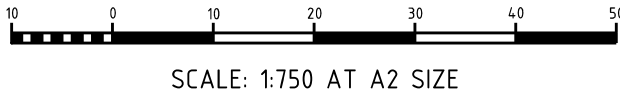


SCALE: 1:750 AT A2 SIZE



VERIS
(08) 6241 3333
www.veris.com.au
dp402538-STC4-02940dp538(sheet 4).dgn
FP-02940-1366-VER 1.0

LICENSED SURVEYOR		DATE
 GOVERNMENT OF WESTERN AUSTRALIA		 Landgate
DEPOSITED PLAN 402538 SHEET 4 OF 9 SHEETS - VERSION 1 (PLUS SURVEY SHEETS)		


FOR HEADING SEE SHEET 1
FOR INTERESTS AND NOTIFICATIONS SEE SHEET 8
LIMITED IN DEPTH TO 12.19 METRES

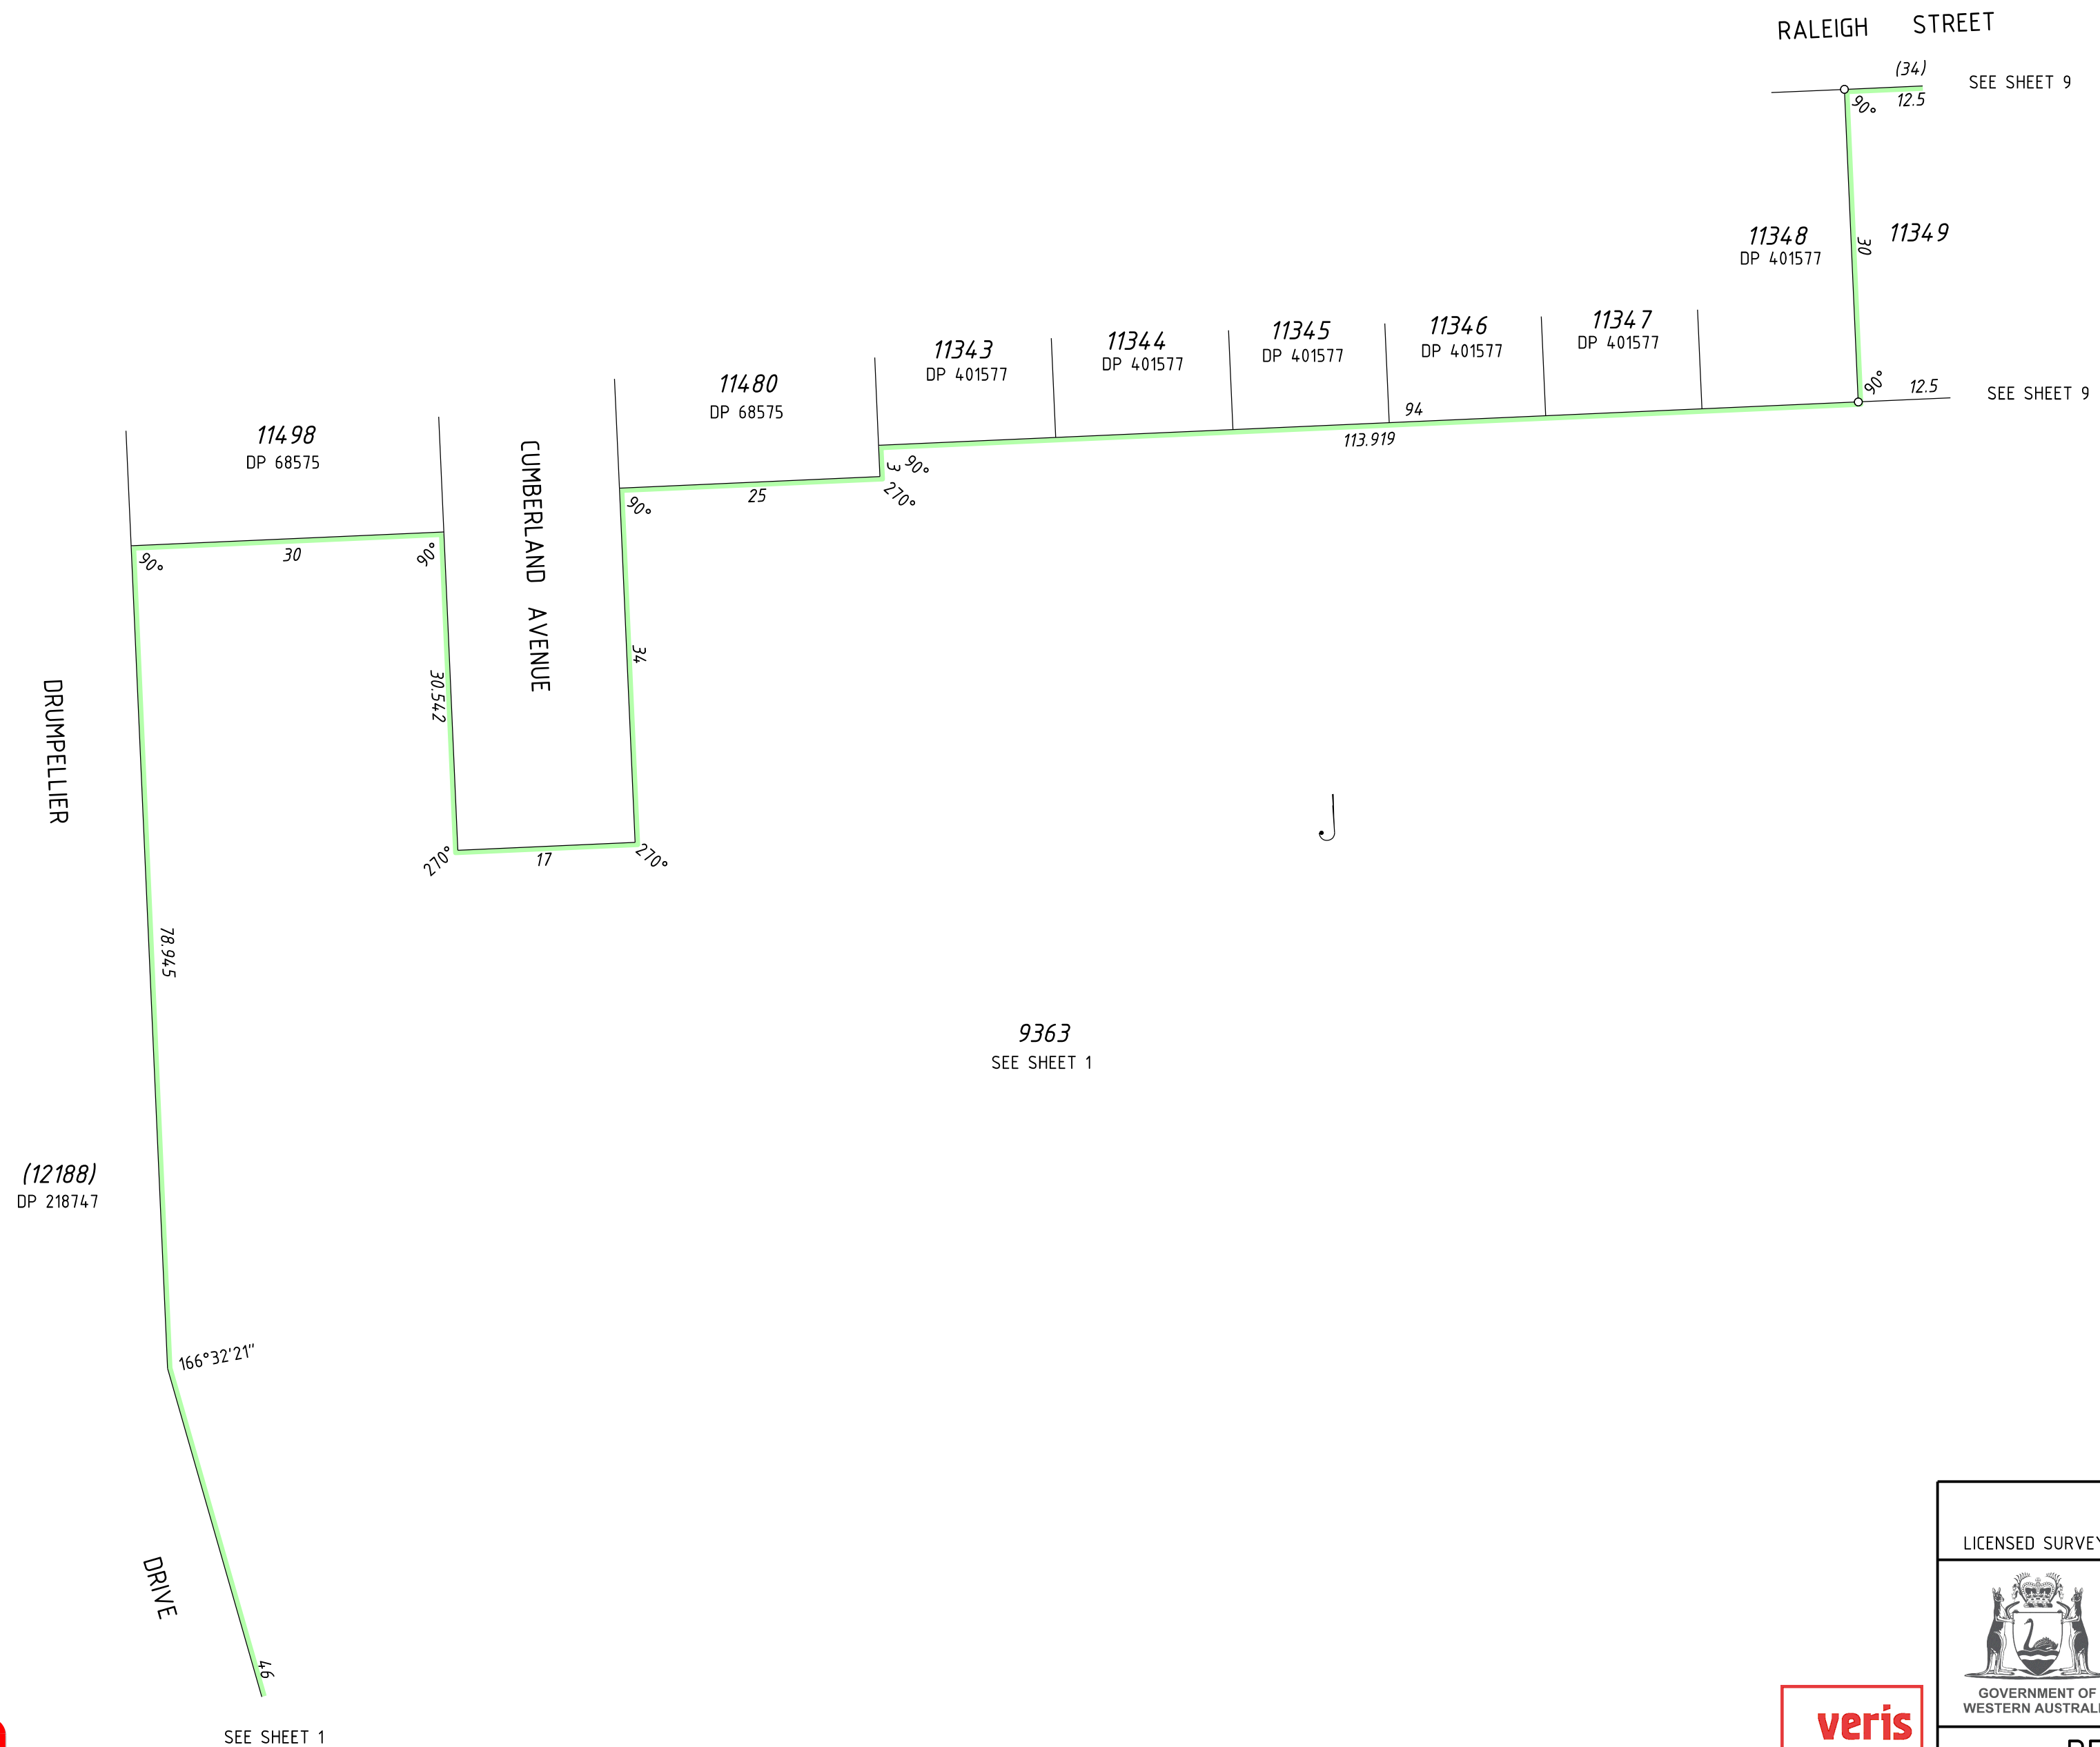

PRELIMINARY ONLY UNLODGED VERSION
SUBJECT TO LANDGATE AUDIT

This plan is
 -Current as at 28.08.2020
 -Subject to change without notice
 -Not intended for design use, a LANDGATE CERTIFIED
 CORRECT copy should be obtained for such purposes.

HELD BY LANDGATE IN DIGITAL FORMAT ONLY

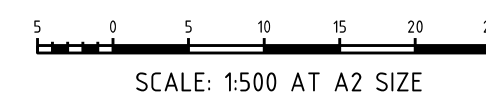**veris**

VERIS
(08) 6241 3333
www.veris.com.au

dp402538-STC4-02940dp538(sheet 5).dgn
FP-02940-1366-VER 1.0

LICENSED SURVEYOR

DATE _____




DEPOSITED PLAN

402538

SHEET 5 OF 9 SHEETS - VERSION 1
(PLUS SURVEY SHEETS)


FOR HEADING SEE SHEET 1
FOR INTERESTS AND NOTIFICATIONS SEE SHEET 8
LIMITED IN DEPTH TO 12.19 METRES

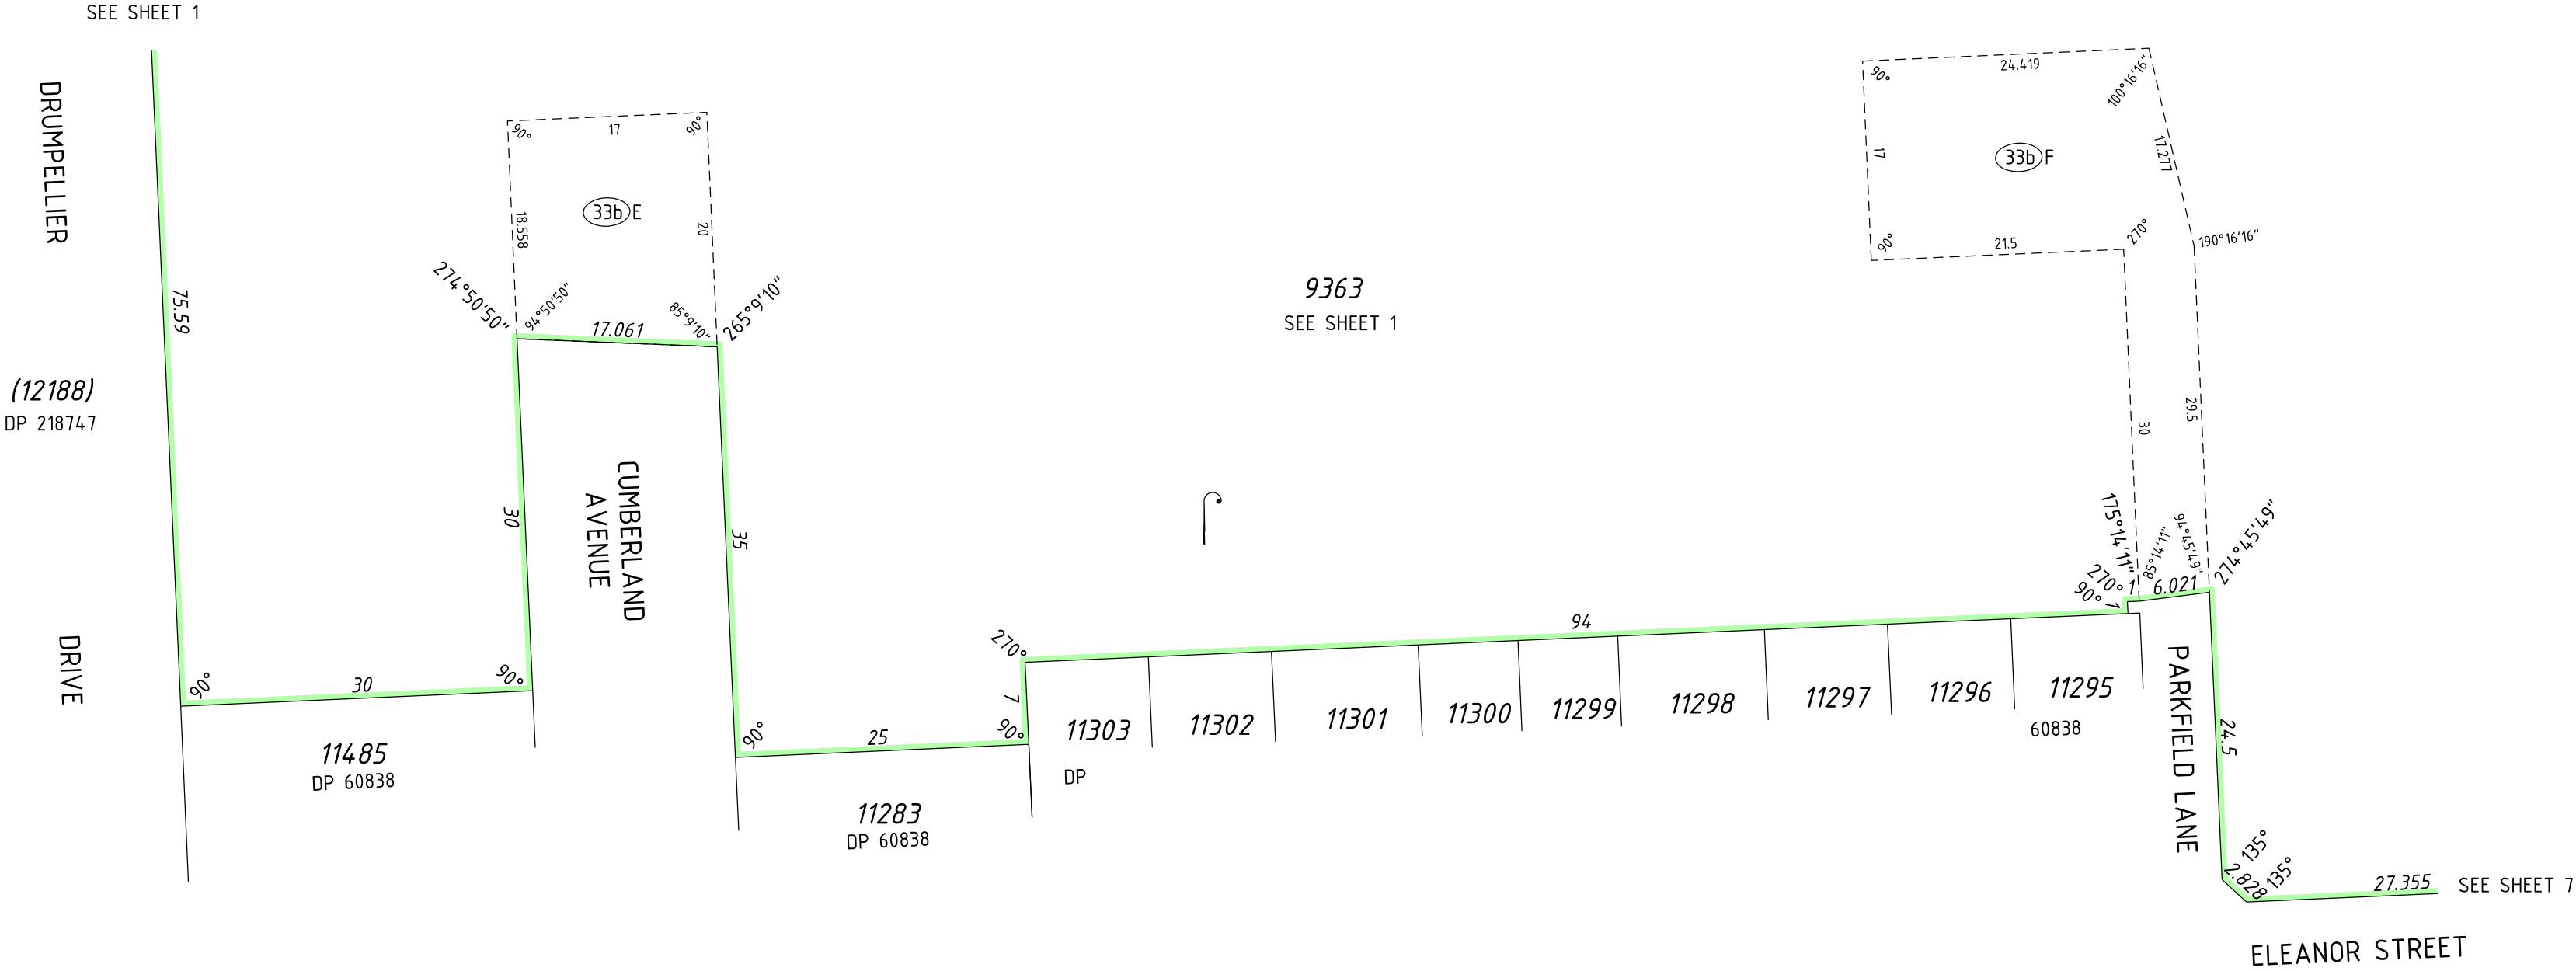

PRELIMINARY ONLY UNLODGED VERSION
SUBJECT TO LANDGATE AUDIT

This plan is
-Current as at 28.08.2020
-Subject to change without notice
-Not intended for design use, a LANDGATE CERTIFIED
CORRECT copy should be obtained for such purposes.

HELD BY LANDGATE IN DIGITAL FORMAT ONLY

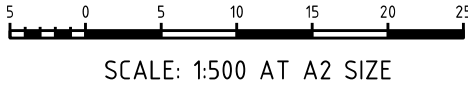

veris

VERIS
(08) 6241 3333
www.veris.com.au

dp402538-STC4-029404p538(sheet 6).dgn
FP-02940-1366-VER 1.0

LICENSED SURVEYOR		DATE
 GOVERNMENT OF WESTERN AUSTRALIA		
DEPOSITED PLAN 402538 SHEET 6 OF 9 SHEETS - VERSION 1 (PLUS SURVEY SHEETS)		

9347
DP 415993

SEE SHEET 1

205.23

9363
SEE SHEET 1

11390
DP 414279

11392
DP 414279

11393
DP 414279

11394
DP 414279

11395
DP 414279

33b D

CLARINDA LANE

CATALPA

ELEANOR STREET

PARKFIELD LANE

BRIGADE LANE

CUMBERLAND AVENUE

GOODWOOD CRESCENT

CLARINDA LANE

AVENUE

UNLODGED VERSION
LANDGATE AUDIT

veris

VERIS
(08) 6241 3333

This plan is
-Current as at 28.08.2020
-Subject to change without notice
-Not intended for design use, a LANDGATE CERTIFIED
CORRECT copy should be obtained for such purposes.

5 0 5 10 15 20 25


SCALE: 1:500 AT A2 SIZE

VERIS
(08) 6241 3333
www.veris.com.au
dp402538-STC4-02940dp538(sheet 7).dgn
FP-02940-1366-VER 1.0



SHEET 7 OF 9 SHEETS - VERSION 1
(PLUS SURVEY SHEETS)

FOR HEADING SEE SHEET 1
LIMITED IN DEPTH TO 12.19 METRES

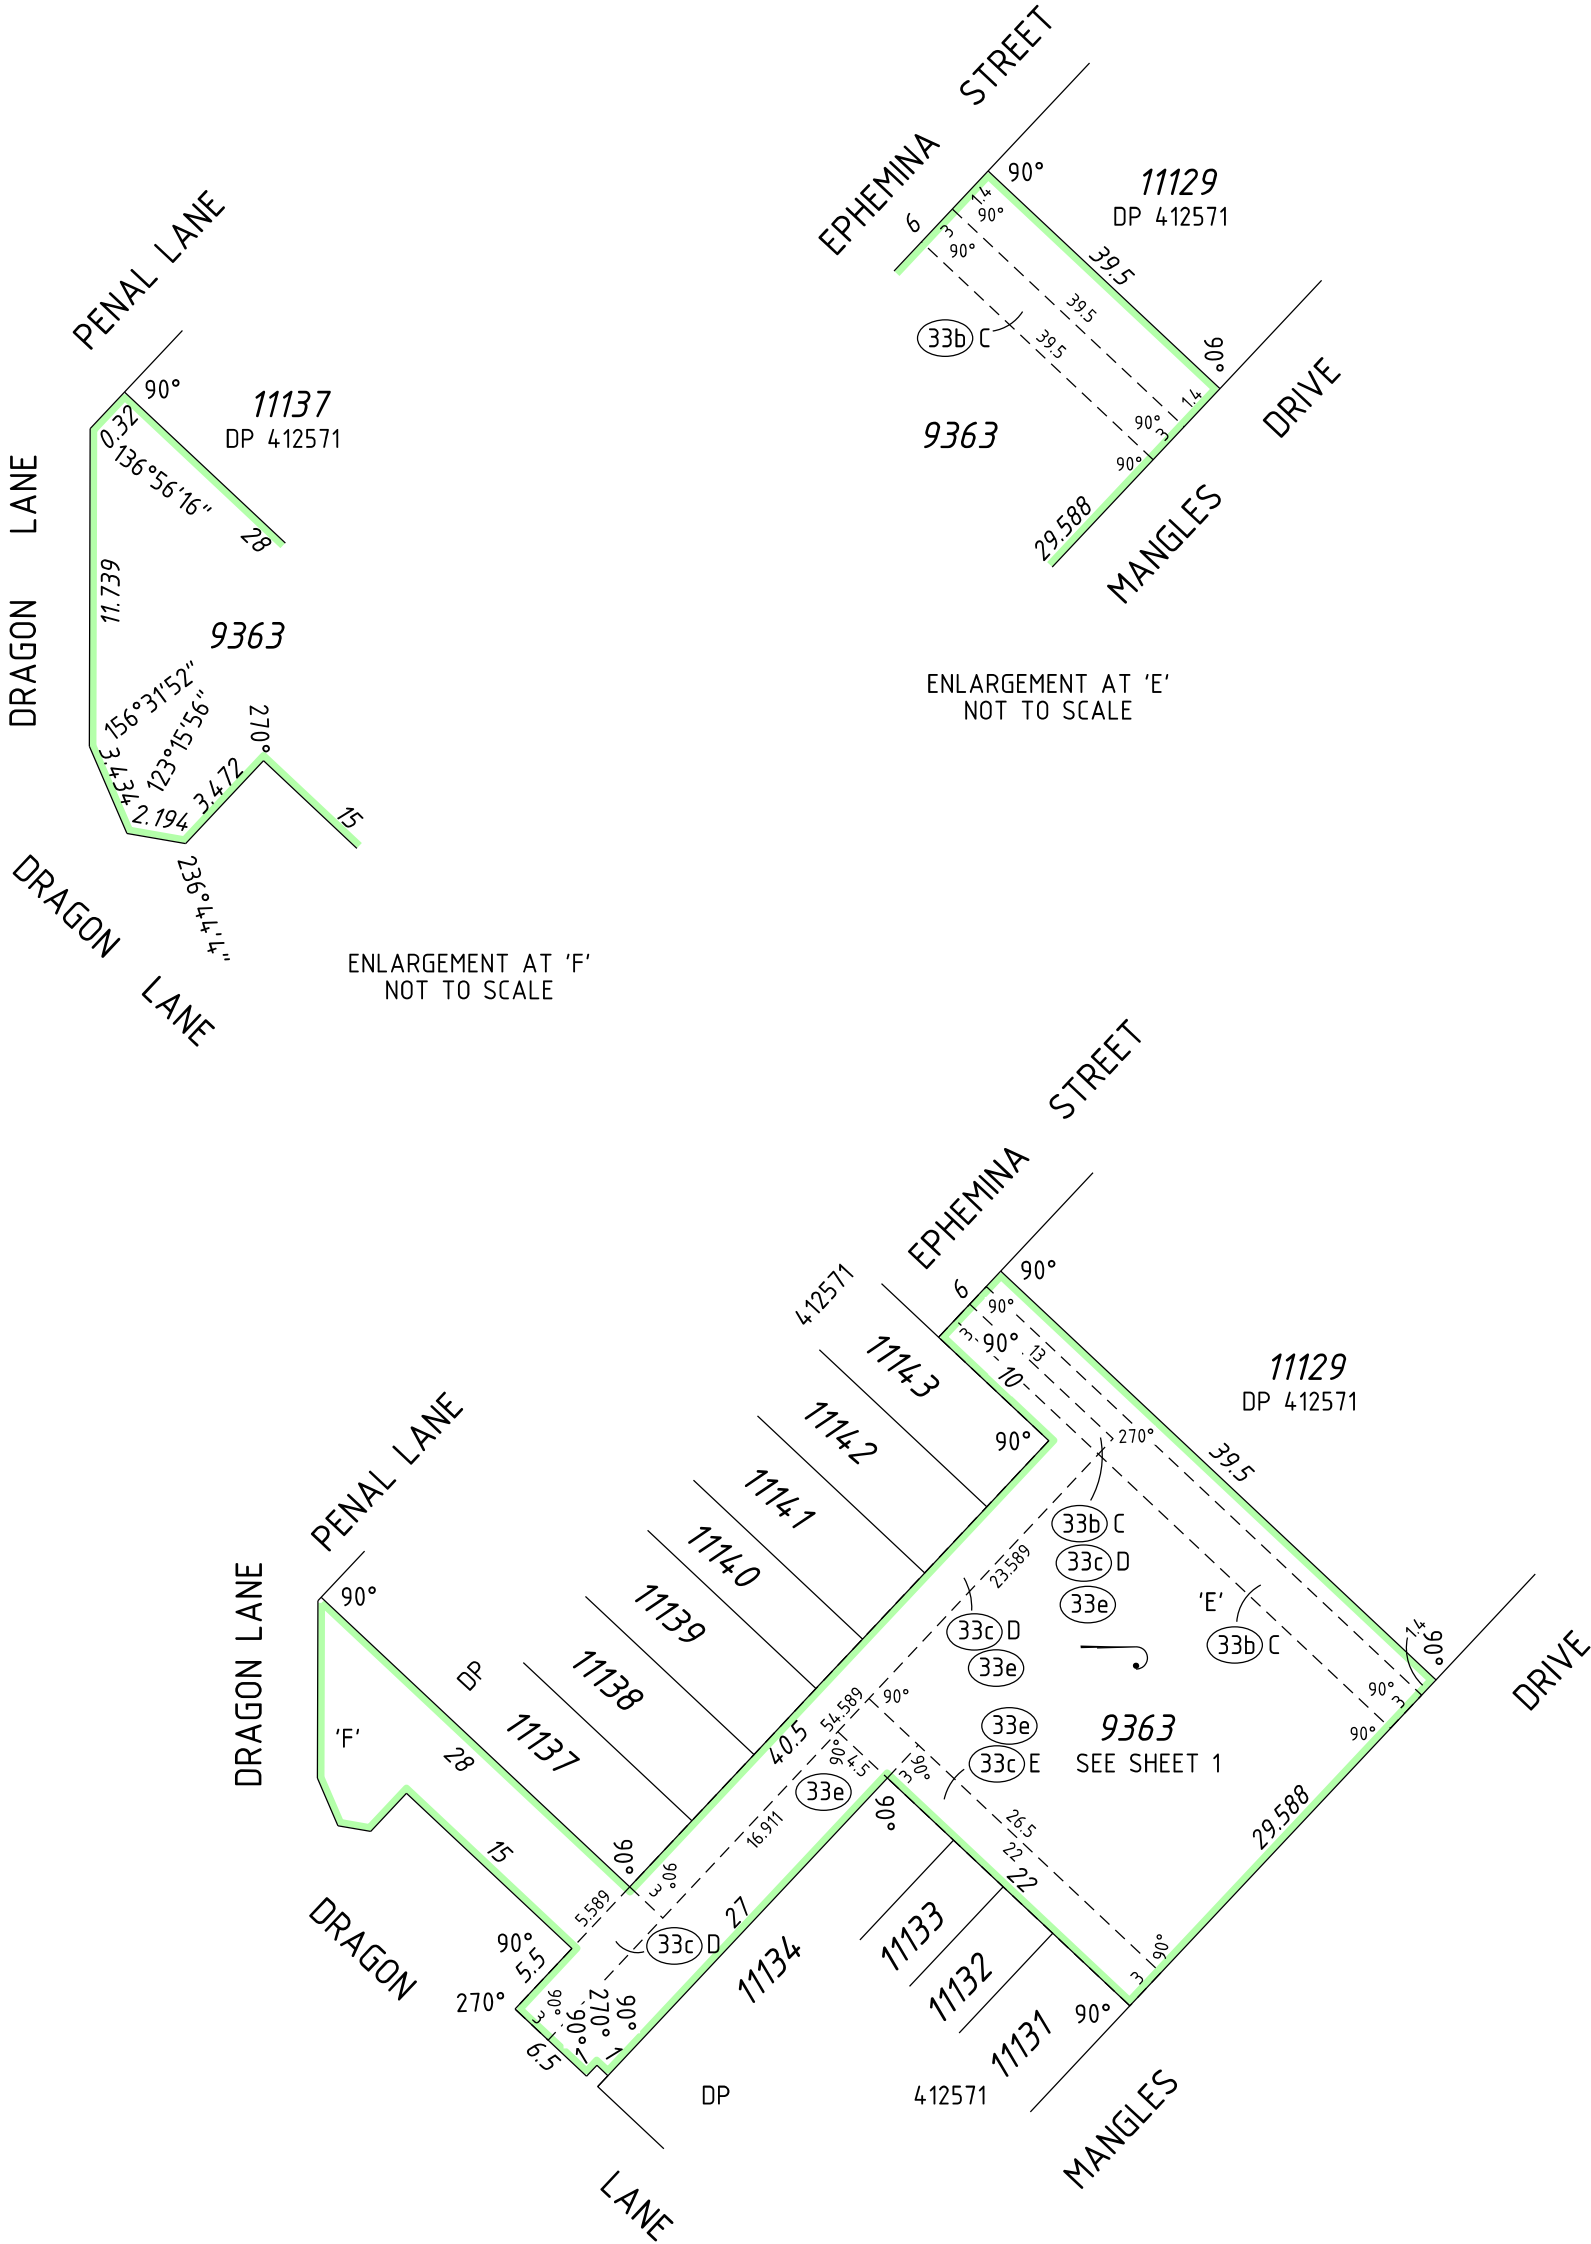


INTERESTS & NOTIFICATIONS						
SUBJECT	PURPOSE	STATUTORY REFERENCE	ORIGIN	LAND BURDENED	BENEFIT TO	COMMENTS
(D)	EASEMENT		DOC G641038	LOT 9363	SEE DOC	
(D)	DBNGP CORRIDOR	DAMPIER TO BUNBURY PIPELINE ACT 1997	DOC H609998	LOT 9363	DBNGP LAND ACCESS MINISTER	
(C)	DBNGP CORRIDOR	DAMPIER TO BUNBURY PIPELINE ACT 1997	DOC H609998	LOT 9363	DBNGP LAND ACCESS MINISTER	
(J)	DBNGP CORRIDOR	DAMPIER TO BUNBURY PIPELINE ACT 1997	DOC K210203	LOT 9363	DBNGP LAND ACCESS MINISTER	
(J)	STATE CORRIDOR RIGHTS	DAMPIER TO BUNBURY PIPELINE ACT 1997	DOC K210204 (TAKING ORDER)	LOT 9363	DBNGP LAND ACCESS MINISTER	
(33c) A	EASEMENT (ELECTRICITY SUPPLY)	SEC 167 OF THE P & D ACT REG 33(c)	DP 409067	LOT 9363	ELECTRICITY NETWORKS CORPORATION	
(33c) B	EASEMENT (SEWERAGE)	SEC 167 OF THE P & D ACT REG 33(b)	DP 411236	LOT 9363	WATER CORPORATION	
(33b) C	EASEMENT (ELECTRICITY SUPPLY)	SEC 167 OF THE P & D ACT REG 33(c)	DP 412571	LOT 9363	ELECTRICITY NETWORKS CORPORATION	
(33c) D (33c) E	EASEMENT (TELECOMMUNICATIONS SUPPLY SERVICES)	SEC 167 OF THE P & D ACT REG 33(e)	DP 412571	LOT 9363	NBN CO LTD	
(33b) D	EASEMENT (SEWERAGE)	SEC 167 OF THE P & D ACT REG 33(b)	DP 414279	LOT 9363	WATER CORPORATION	
(33a)	EASEMENT (DRAINAGE)	SEC 167 OF THE P & D ACT REG 33(a)	DP 415095	LOT 9363	CITY OF SWAN	
(33b) E (33b) F	EASEMENT (SEWERAGE)	SEC 167 OF THE P & D ACT REG 33(b)	DP 60838	LOT 9363	WATER CORPORATION	
	RESTRICTIVE COVENANT	SEC 136D OF THE TLA	THIS PLAN & DOC	ALL LOTS EXCEPT LOT 9363	ALL LOTS EXCEPT LOT 9363	

PRELIMINARY ONLY UNLODGED VERSION
SUBJECT TO LANDGATE AUDIT

This plan is
-Current as at 28.08.2020
-Subject to change without notice
-Not intended for design use, a LANDGATE CERTIFIED
CORRECT copy should be obtained for such purposes.

HELD BY LANDGATE IN DIGITAL FORMAT ONLY

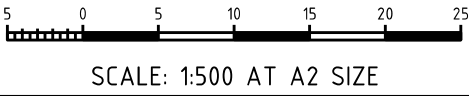

VERIS
(08) 6241 3333
www.veris.com.au
dp402538-STC4-029404p538(sheet 8).dgn
FP-2940-1366-VER 1.0

LICENSED SURVEYOR

DATE

DEPOSITED PLAN
402538
SHEET 8 OF 9 SHEETS - VERSION 1
(PLUS SURVEY SHEETS)

This plan is
 -Current as at 28.08.2020
 -Subject to change without notice
 -Not intended for design use, a LANDGATE CERTIFIED
 CORRECT copy should be obtained for such purposes.

5 0 5 10 15 20
SCALE: 1:500 AT A2 SIZE

VERIS
(08) 6241 3333
www.veris.com.au
dp402538-STC4-02940dp538(sheet 9).dgn
FP-02940-1366-VER 1.0

ATE



402538

SHEET 9 OF 9 SHEETS - VERSION 1
(PLUS SURVEY SHEETS)