


VER.	AMENDMENT	AUTHORISED BY	DATE

FOR INTERESTS AND NOTIFICATIONS SEE SHEET 2

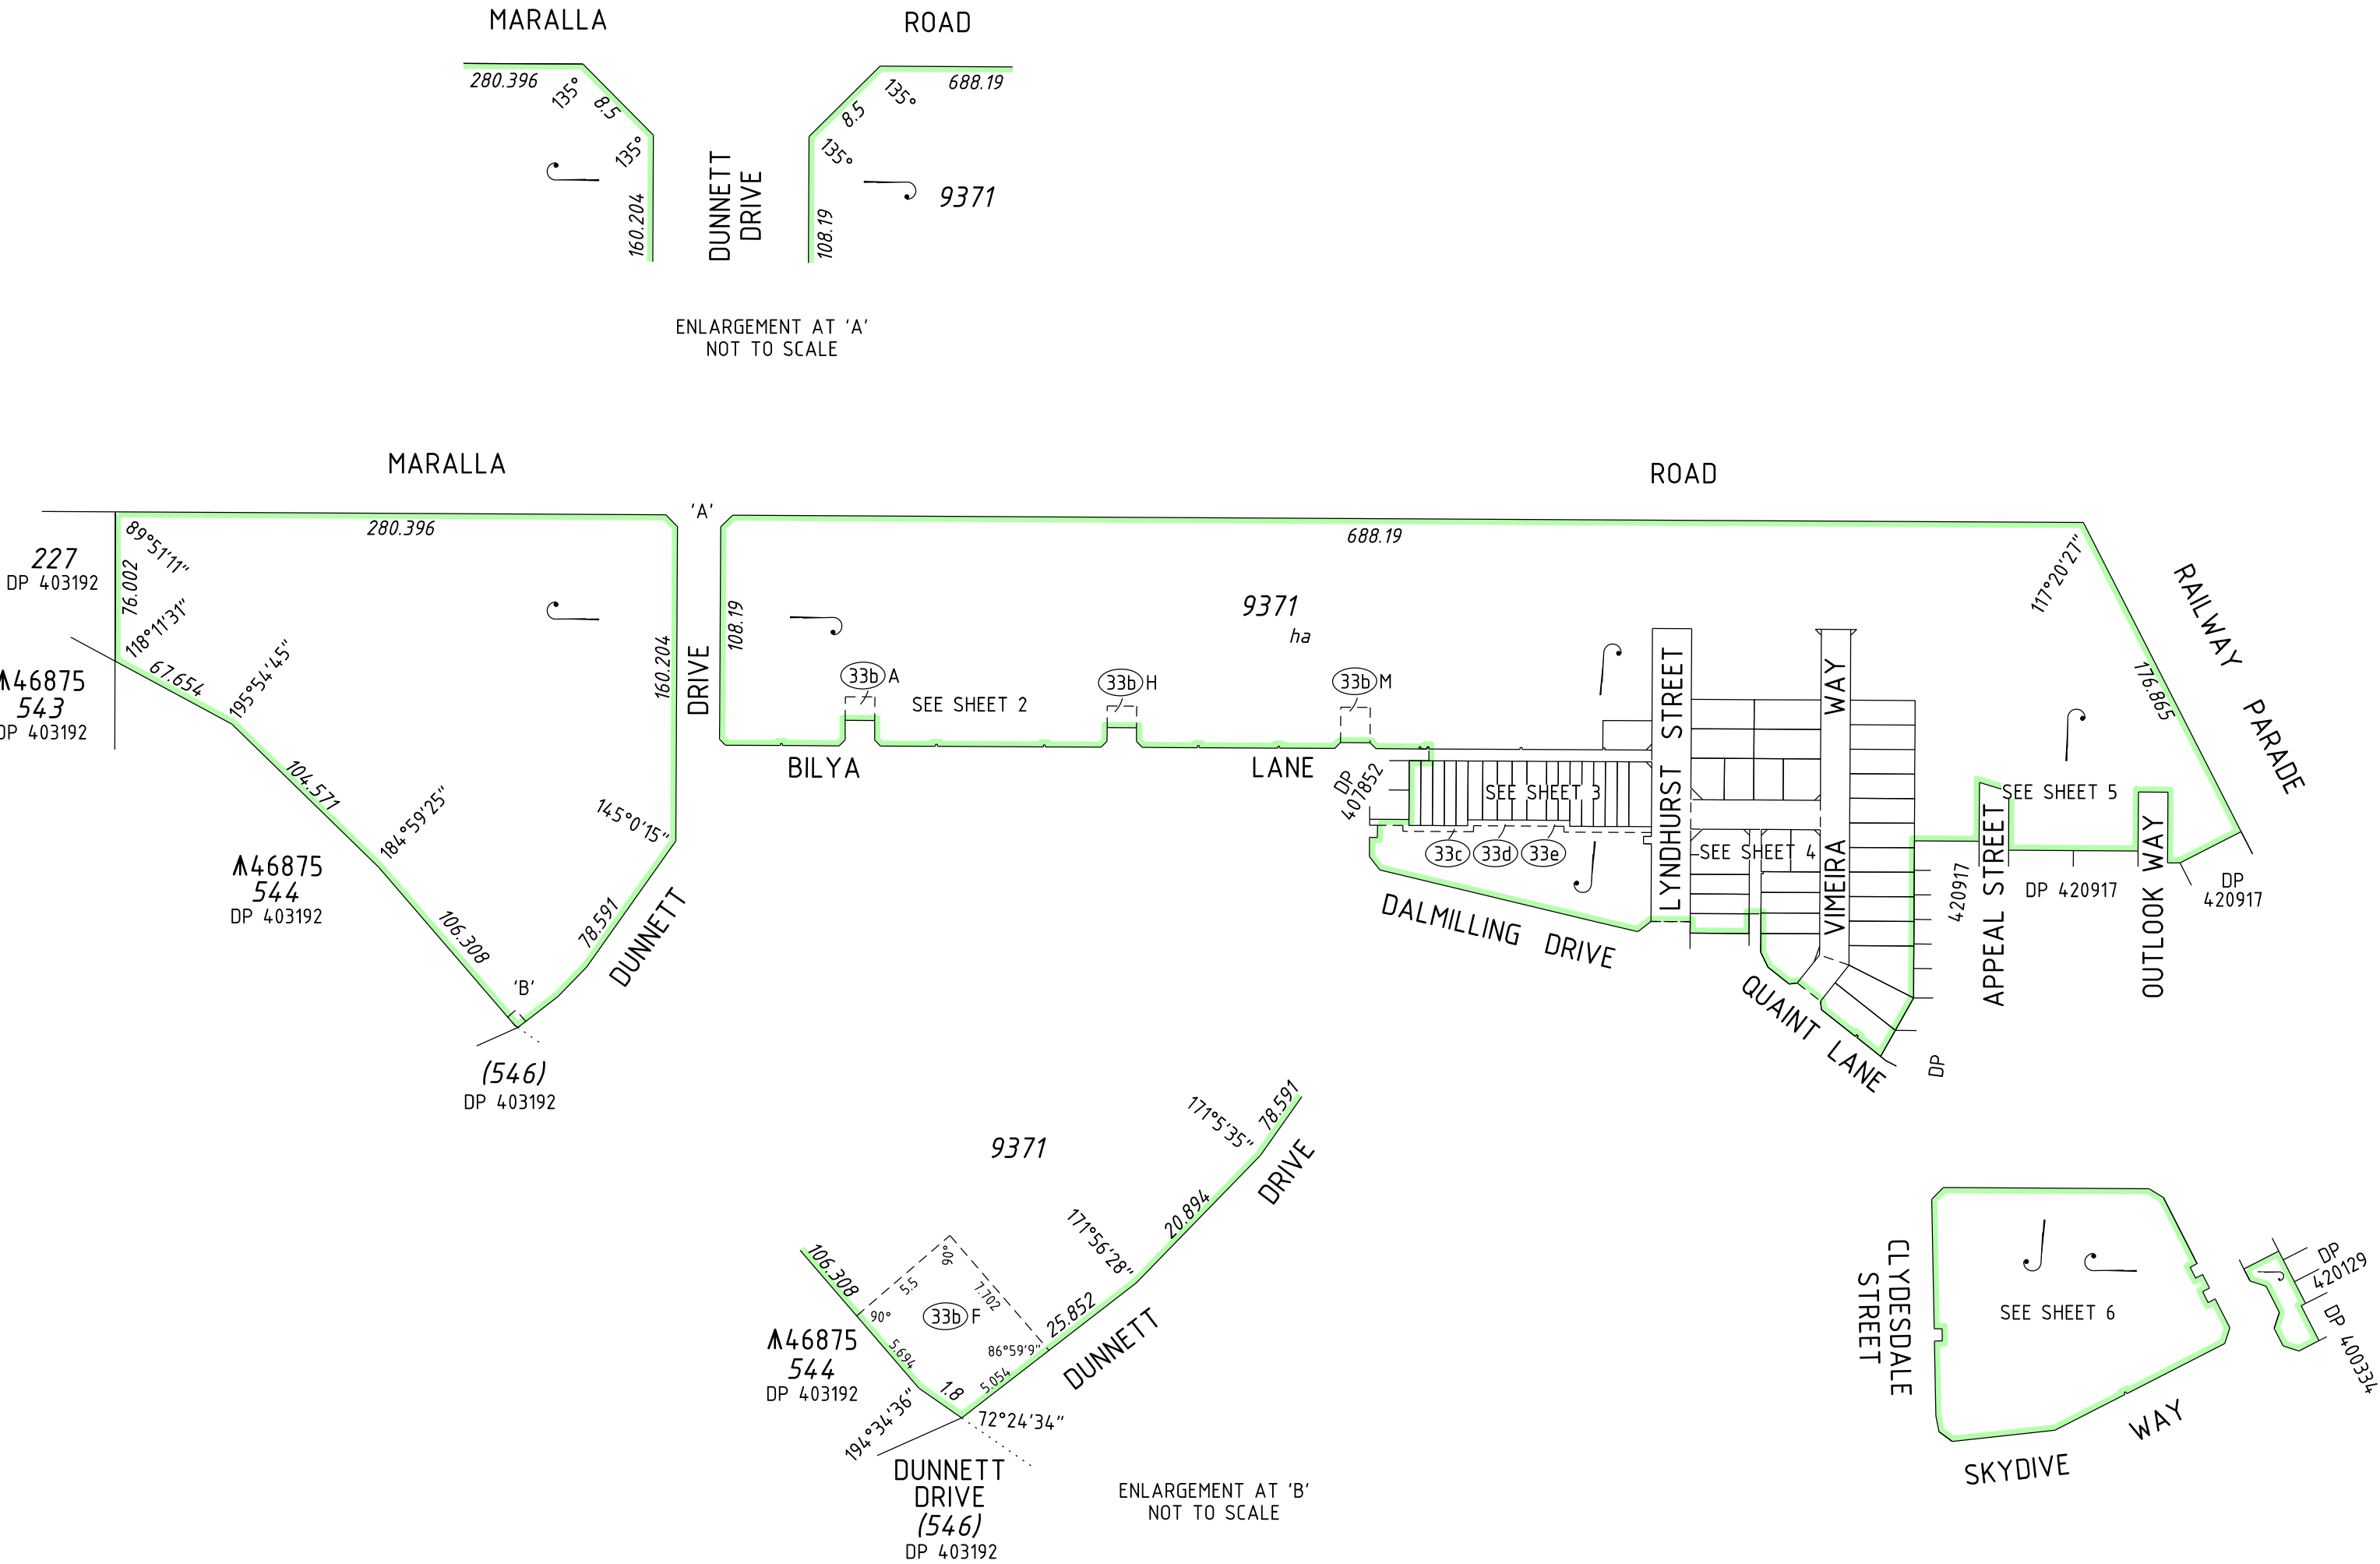

ENLARGEMENT AT 'A'
NOT TO SCALE

ENLARGEMENT AT 'B'
NOT TO SCALE

REG 26A(1) - FINAL MARKING DEFERRED
(APPROVAL ID dated : LANDGATE FILE)


SEE SURVEY SHEET(S) FOR SURVEY INFORMATION

SURVEY CARRIED OUT UNDER REG 26A
SPECIAL SURVEY AREA GUIDELINES

PRELIMINARY ONLY UNLODGED VERSION
SUBJECT TO LANDGATE AUDIT

This plan is
-Current as at 19.05.2021
-Subject to change without notice
-Not intended for design use, a LANDGATE CERTIFIED
CORRECT copy should be obtained for such purposes.

HELD BY LANDGATE IN DIGITAL FORMAT ONLY

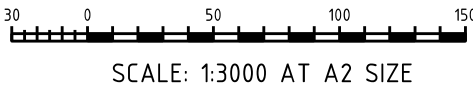

SCALE: 1:3000 AT A2 SIZE

V:\PROJECTS\106\102\2940\carto\dp420928-SAL21-2940dp545\dp420928-SAL21-2940dp545.dgn
annie-60-210326-dp545.acs FP-602940-1474-VER 1.0

TYPE FREEHOLD S.S.A. YES/NO

PURPOSE SUBDIVISION

PLAN OF
LOTS 9371, 10215-10234,
10238-10245, 10255-10260,
10265-10269, 10539,
10544-10554, ROADS,
ROAD WIDENING, EASEMENTS &
RESTRICTIVE COVENANT

FORMER TENURE D.P.L.H. FILE
LOT 9366
DP 420917

LOCAL AUTHORITY
CITY OF SWAN

LOCALITY
ELLENBROOK

FIELD RECORD 95136-95138,
70595 & 97323

SURVEYOR'S CERTIFICATE - REG 54
I, ROBERT GEOFFREY BEARDMAN
hereby certify that this plan is accurate and is a correct
representation of the -
(a) *survey; and/or
(b) *calculations from measurements recorded in the field
records,
[* delete if inapplicable]
undertaken for the purposes of this plan and that it
complies with the relevant written law(s) in relation to
which it is lodged.

LICENSED SURVEYOR DATE

LODGED

DATE FEE PAID ASSESS No.

I.S.C.

EXAMINED

DATE

WESTERN AUSTRALIAN PLANNING COMMISSION
FILE 157923

Delegated under S.16 P&D Act 2005 DATE

IN ORDER FOR DEALINGS

SUBJECT TO

FOR INSPECTOR OF PLANS AND SURVEYS DATE

APPROVED REG 26A (1)(4)

INSPECTOR OF PLANS AND SURVEYS/AUTHORISED LAND OFFICER DATE




veris

VERIS
(08) 6241 3333
www.veris.com.au

DEPOSITED PLAN
420928

SHEET 1 OF 6 SHEETS - VERSION 1
(PLUS SURVEY SHEETS)

FOR HEADING SEE SHEET 1

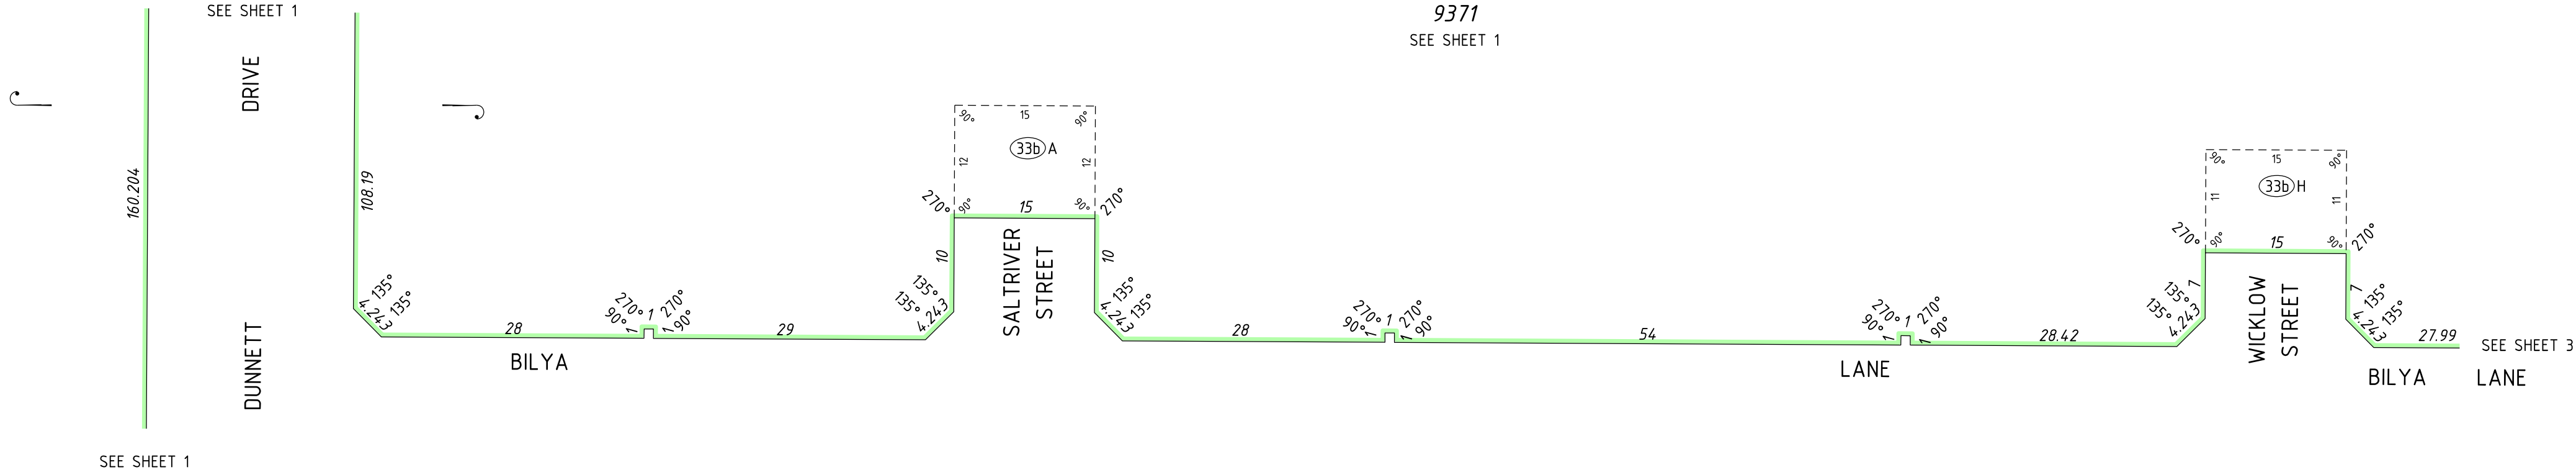

INTERESTS AND NOTIFICATIONS

SUBJECT	PURPOSE	STATUTORY REFERENCE	ORIGIN	LAND BURDENED	BENEFIT TO	COMMENTS
33bA 33bF	EASEMENT (SEWERAGE)	SEC 167 OF THE P & D ACT REG 33(b)	DP 405193	LOT 9371	WATER CORPORATION	
33bH	EASEMENT (SEWERAGE)	SEC 167 OF THE P & D ACT REG 33(b)	DP 405202	LOT 9371	WATER CORPORATION	
33bM	EASEMENT (SEWERAGE)	SEC 167 OF THE P & D ACT REG 33(b)	DP 407852	LOT 9371	WATER CORPORATION	
33c	EASEMENT (ELECTRICITY SUPPLY)	SEC 167 OF THE P & D ACT REG 33(c)	THIS PLAN	LOT 9371	ELECTRICITY NETWORKS CORPORATION	
33d	EASEMENT (GAS SUPPLY)	SEC 167 OF THE P & D ACT REG 33(d)	THIS PLAN	LOT 9371	WA GAS NETWORKS PTY LTD	
33e	EASEMENT (TELECOMMUNICATIONS SUPPLY SERVICES)	SEC 167 OF THE P & D ACT REG 33(e)	THIS PLAN	LOT 9371	NBN Co. Ltd	
	RESTRICTIVE COVENANT	SEC 136D OF THE TLA	THIS PLAN & DOC	ALL LOTS EXCEPT LOT 9371	ALL LOTS EXCEPT LOT 9371	

PRELIMINARY ONLY UNLODGED VERSION
SUBJECT TO LANDGATE AUDIT

This plan is
-Current as at 19.05.2021
-Subject to change without notice
-Not intended for design use, a **LANDGATE CERTIFIED**
CORRECT copy should be obtained for such purposes.

HELD BY LANDGATE IN DIGITAL FORMAT ONLY



SCALE: 1:500 AT A2 SIZE

veris

VERIS
(08) 6241 3333
www.veris.com.au

dp420928-SAL21-2940dp545(sheet 2).dgn
FP-02940-1474-VER 1.0

LICENSED SURVEYOR

DATE




DEPOSITED PLAN

420928

SHEET 2 OF 6 SHEETS - VERSION 1
(PLUS SURVEY SHEETS)

FOR HEADING SEE SHEET 1
FOR INTERESTS AND NOTIFICATIONS SEE SHEET 2


SEE SHEET 4

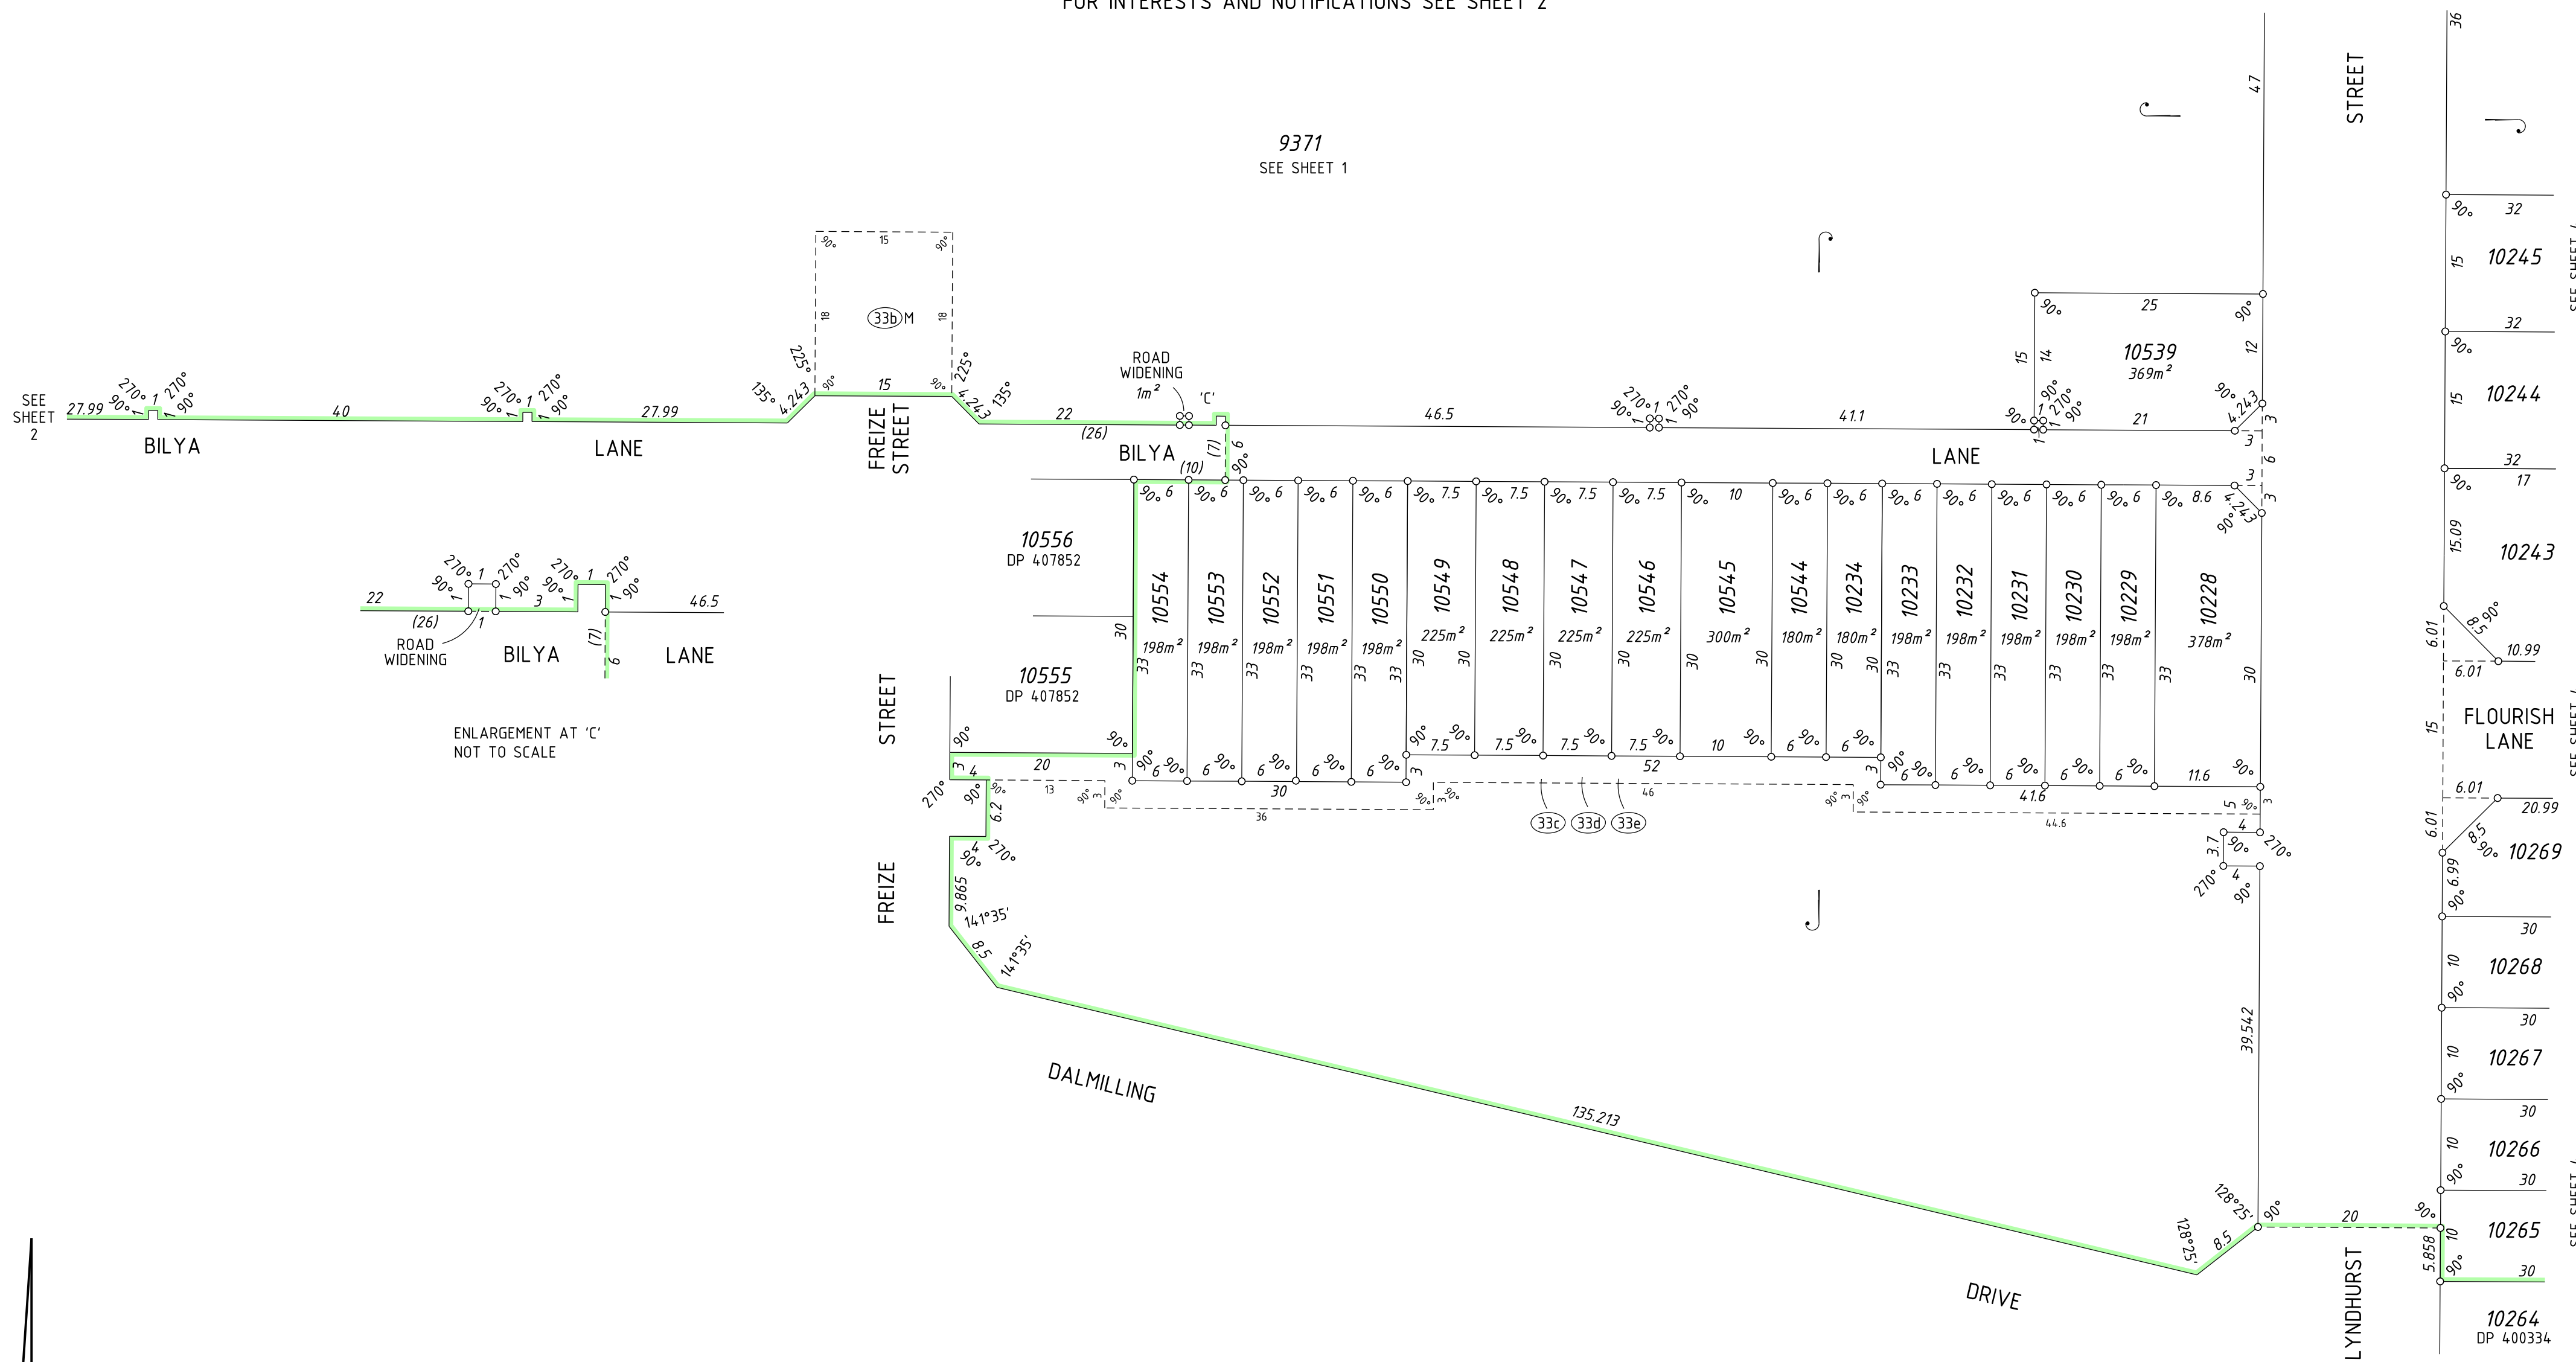

**PRELIMINARY ONLY UNLODGED VERSION
SUBJECT TO LANDGATE AUDIT**

This plan is
-Current as at 19.05.2021
-Subject to change without notice
-Not intended for design use, a **LANDGATE CERTIFIED**
CORRECT copy should be obtained for such purposes.

HELD BY LANDGATE IN DIGITAL FORMAT ONLY

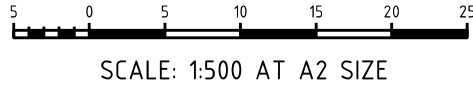


SCALE: 1:500 AT A2 SIZE

veris
VERIS
(08) 6241 3333
www.veris.com.au
dp420928-SAL21-2940dp545(sheet 3).dgn
FP-02940-1474-VER 1.0

LICENSED SURVEYOR	DATE
 GOVERNMENT OF WESTERN AUSTRALIA	 Landgate
DEPOSITED PLAN 420928 SHEET 3 OF 6 SHEETS - VERSION 1 (PLUS SURVEY SHEETS)	


FOR HEADING SEE SHEET 1
FOR INTERESTS AND NOTIFICATIONS SEE SHEET 2

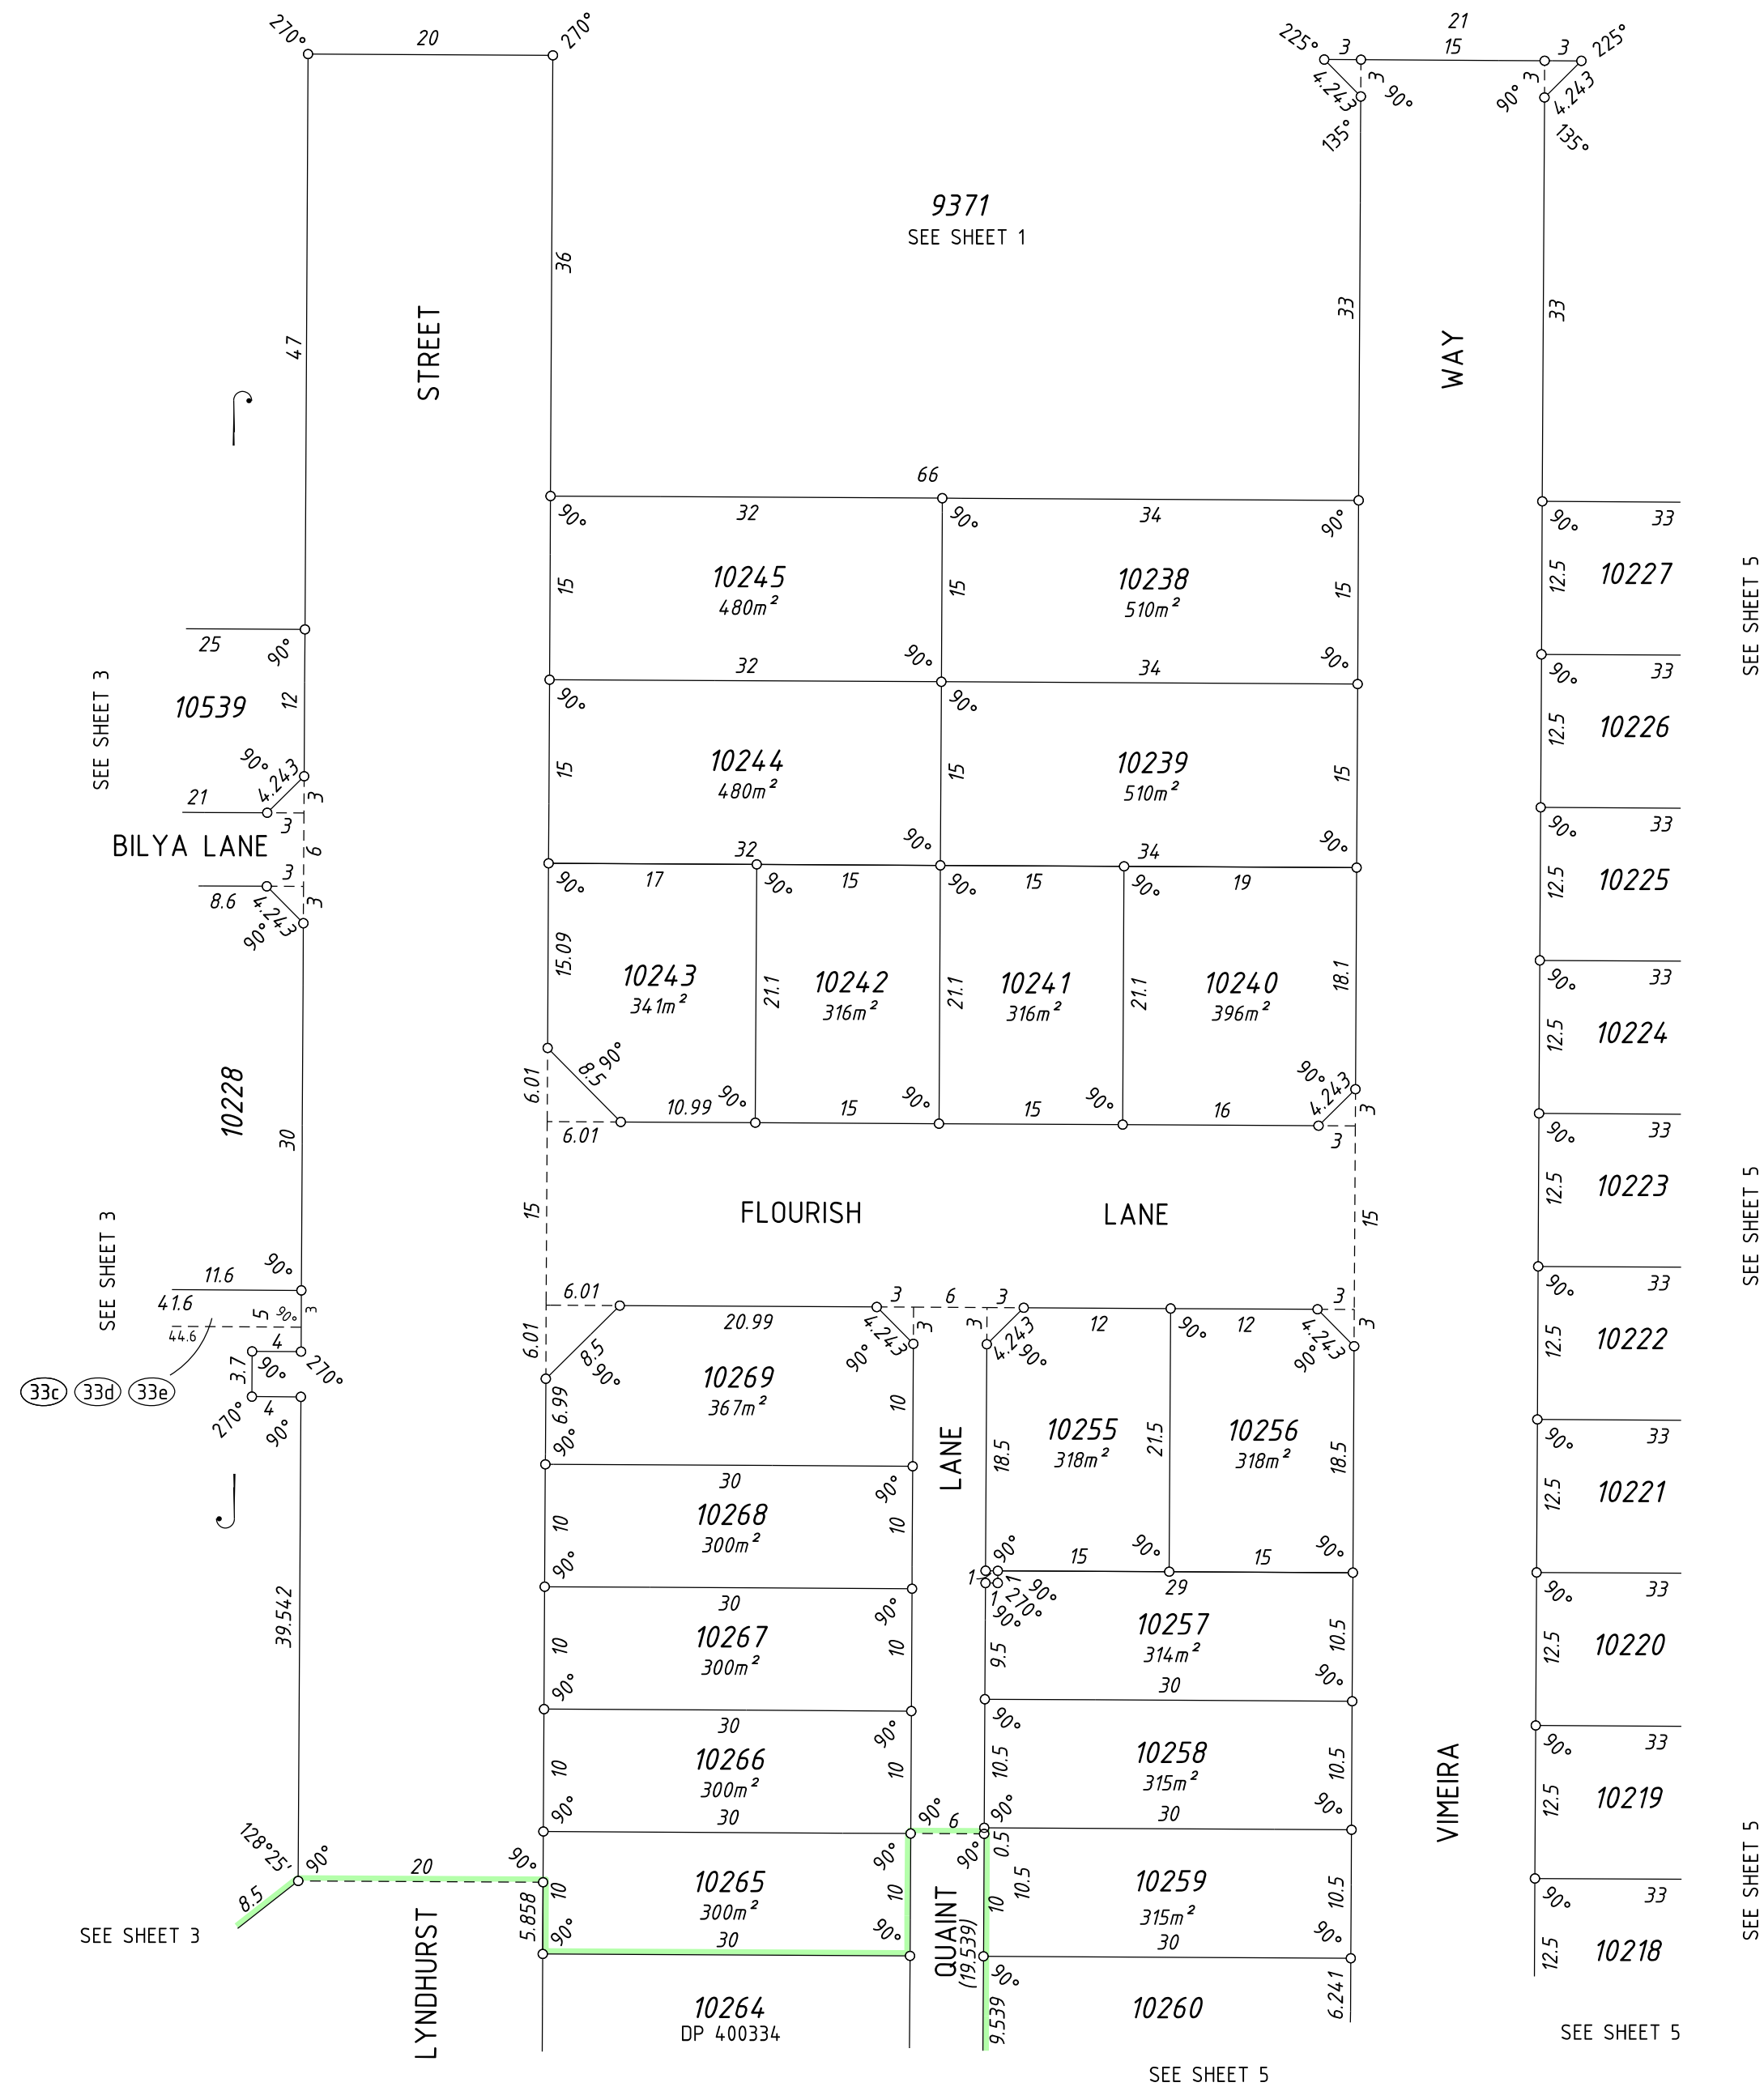

**PRELIMINARY ONLY UNLODGED VERSION
SUBJECT TO LANDGATE AUDIT**

This plan is
-Current as at 19.05.2021
-Subject to change without notice
-Not intended for design use, a **LANDGATE CERTIFIED**
CORRECT copy should be obtained for such purposes.


HELD BY LANDGATE IN DIGITAL FORMAT ONLY

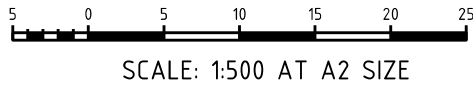

VERIS
(08) 6241 3333
www.veris.com.au
dp420928-SAL21-2940dp5451sheet 4.dgn
FP-02940-14.74-VER 1.0

LICENSED SURVEYOR		DATE
DEPOSITED PLAN 420928		
SHEET 4 OF 6 SHEETS - VERSION 1 (PLUS SURVEY SHEETS)		


FOR HEADING SEE SHEET 1
FOR INTERESTS AND NOTIFICATIONS SEE SHEET 2

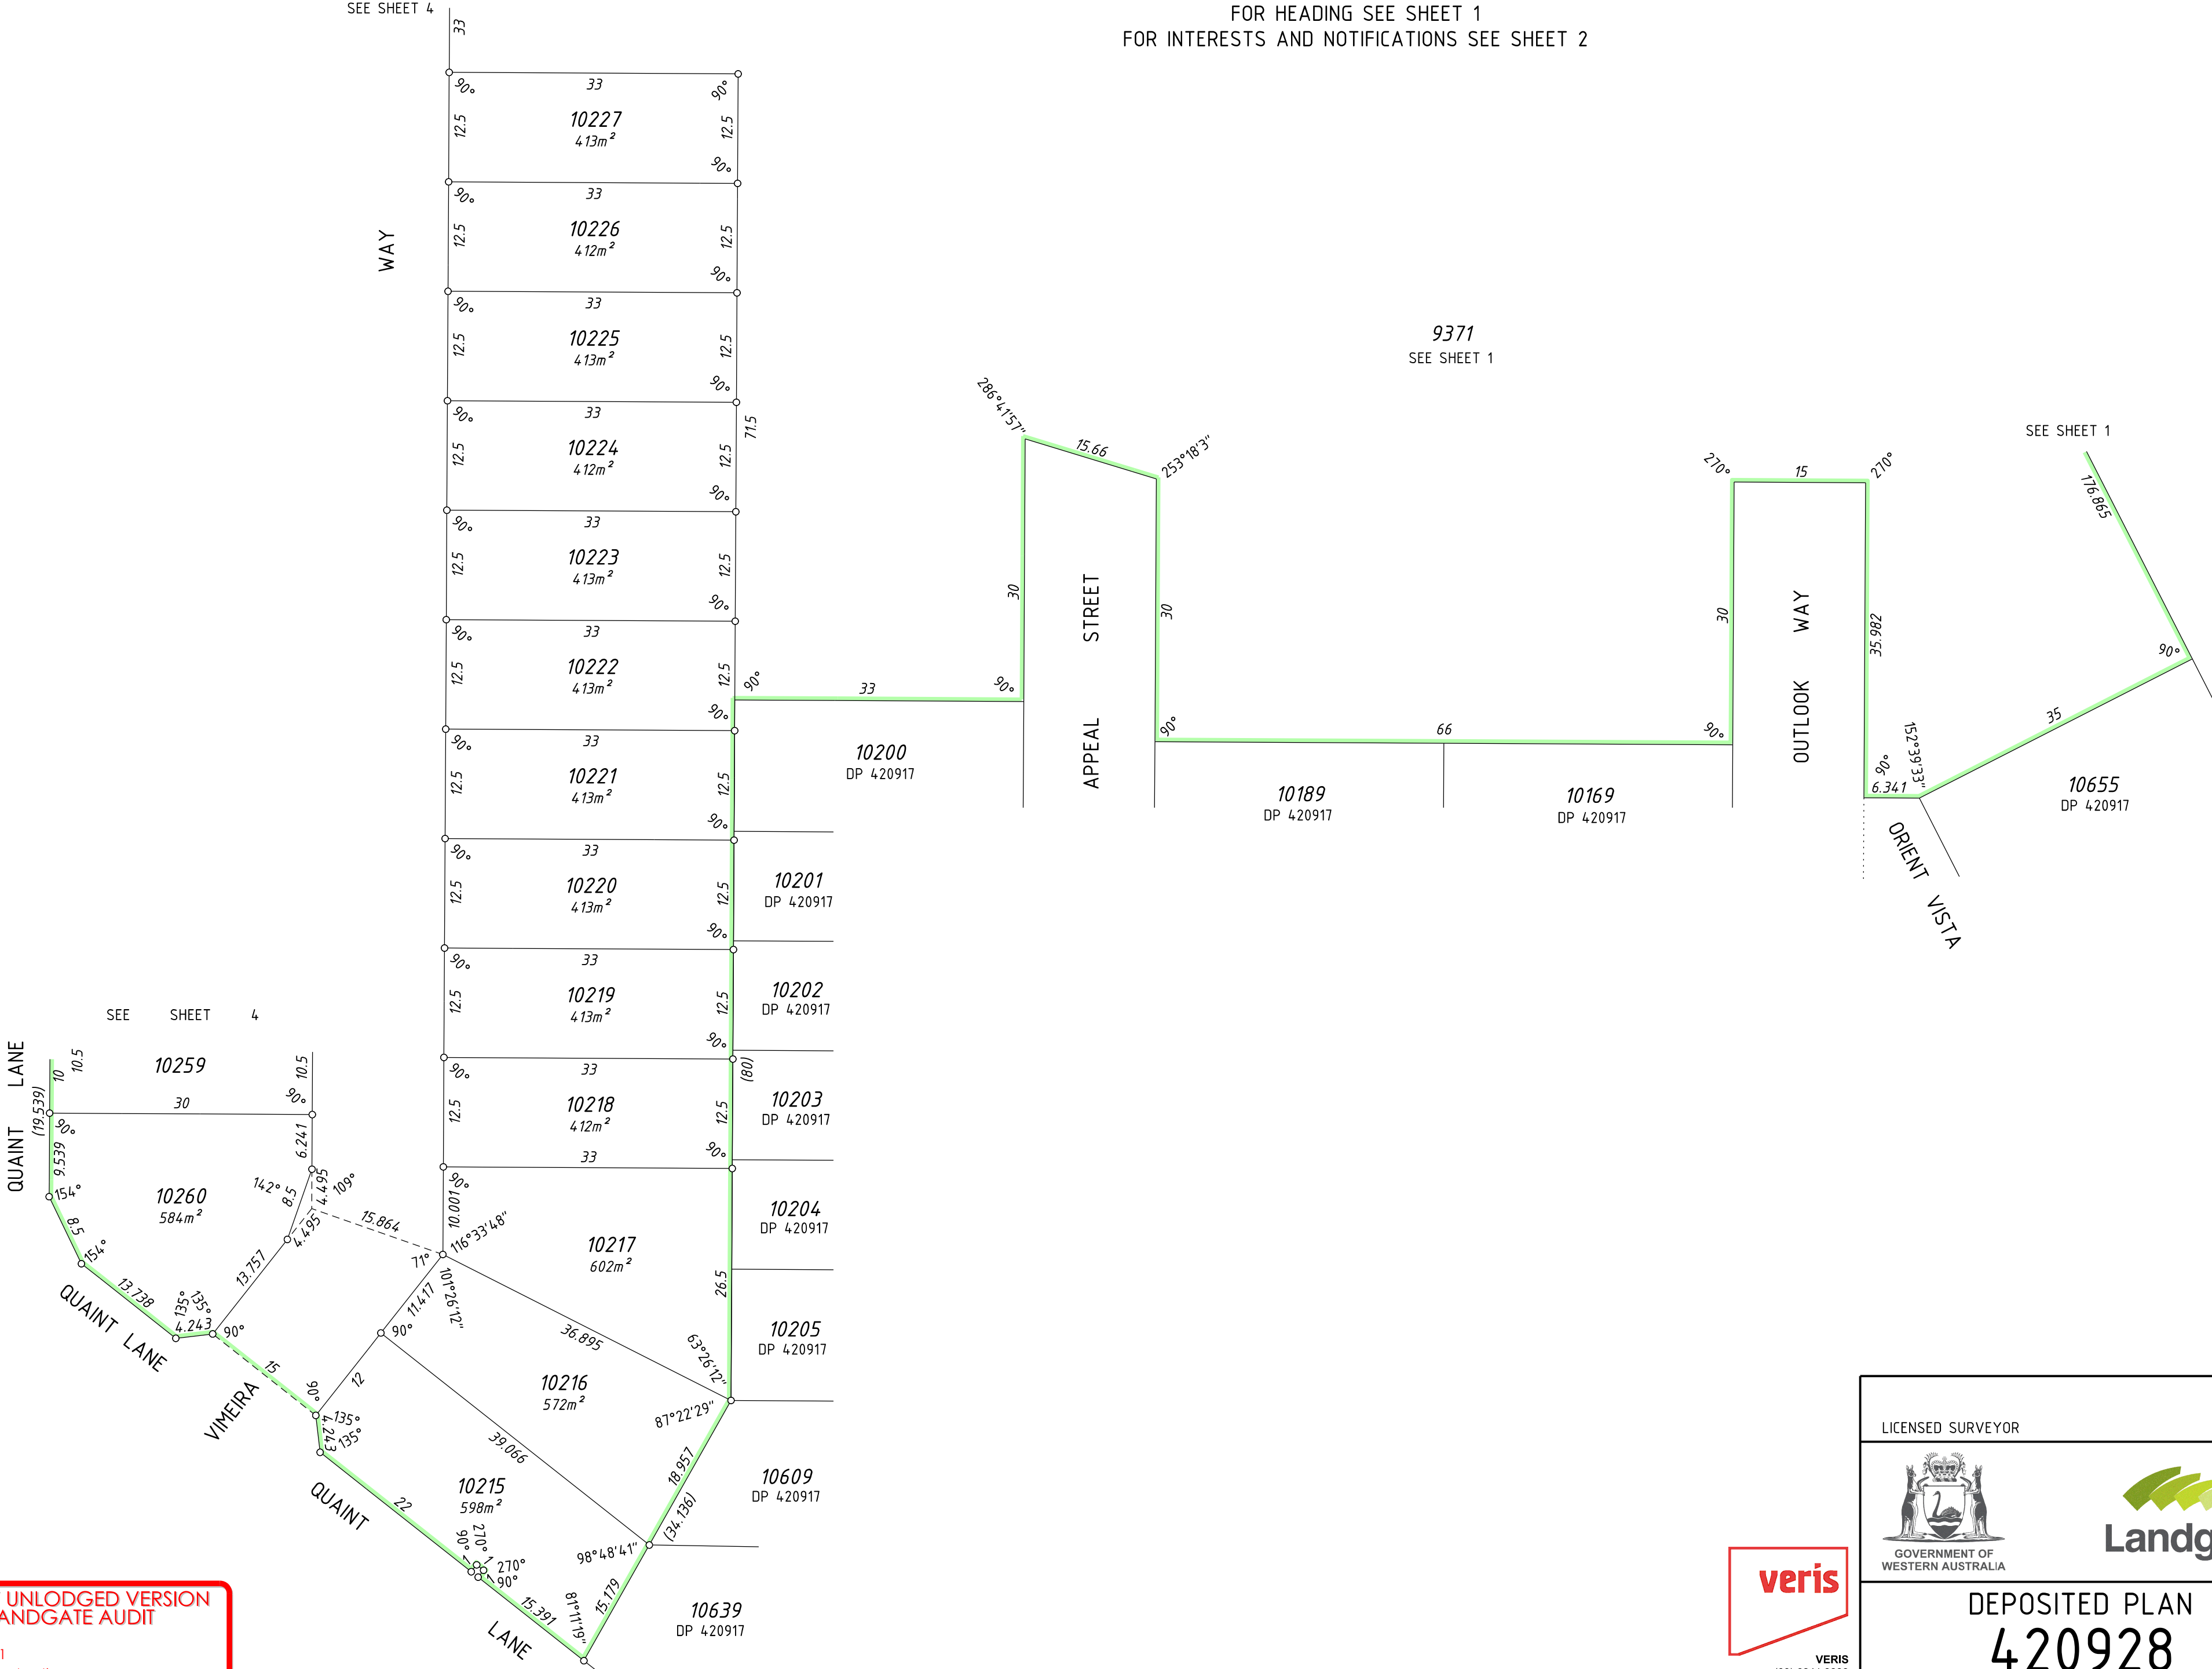

**PRELIMINARY ONLY UNLODGED VERSION
SUBJECT TO LANDGATE AUDIT**

This plan is
-Current as at 19.05.2021
-Subject to change without notice
-Not intended for design use, a **LANDGATE CERTIFIED**
CORRECT copy should be obtained for such purposes.

HELD BY LANDGATE IN DIGITAL FORMAT ONLY

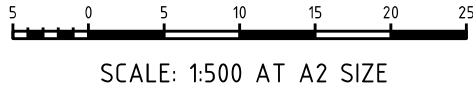


veris

VERIS
(08) 6241 3333
www.veris.com.au

dp420928-SAL21-2940dp545(sheet 5).dgn
FP-02940-1474-VER 1.0

LICENSED SURVEYOR	DATE
 GOVERNMENT OF WESTERN AUSTRALIA	 Landgate
DEPOSITED PLAN 420928 SHEET 5 OF 6 SHEETS - VERSION 1 (PLUS SURVEY SHEETS)	

FOR HEADING SEE SHEET 1
FOR INTERESTS AND NOTIFICATIONS SEE SHEET 2

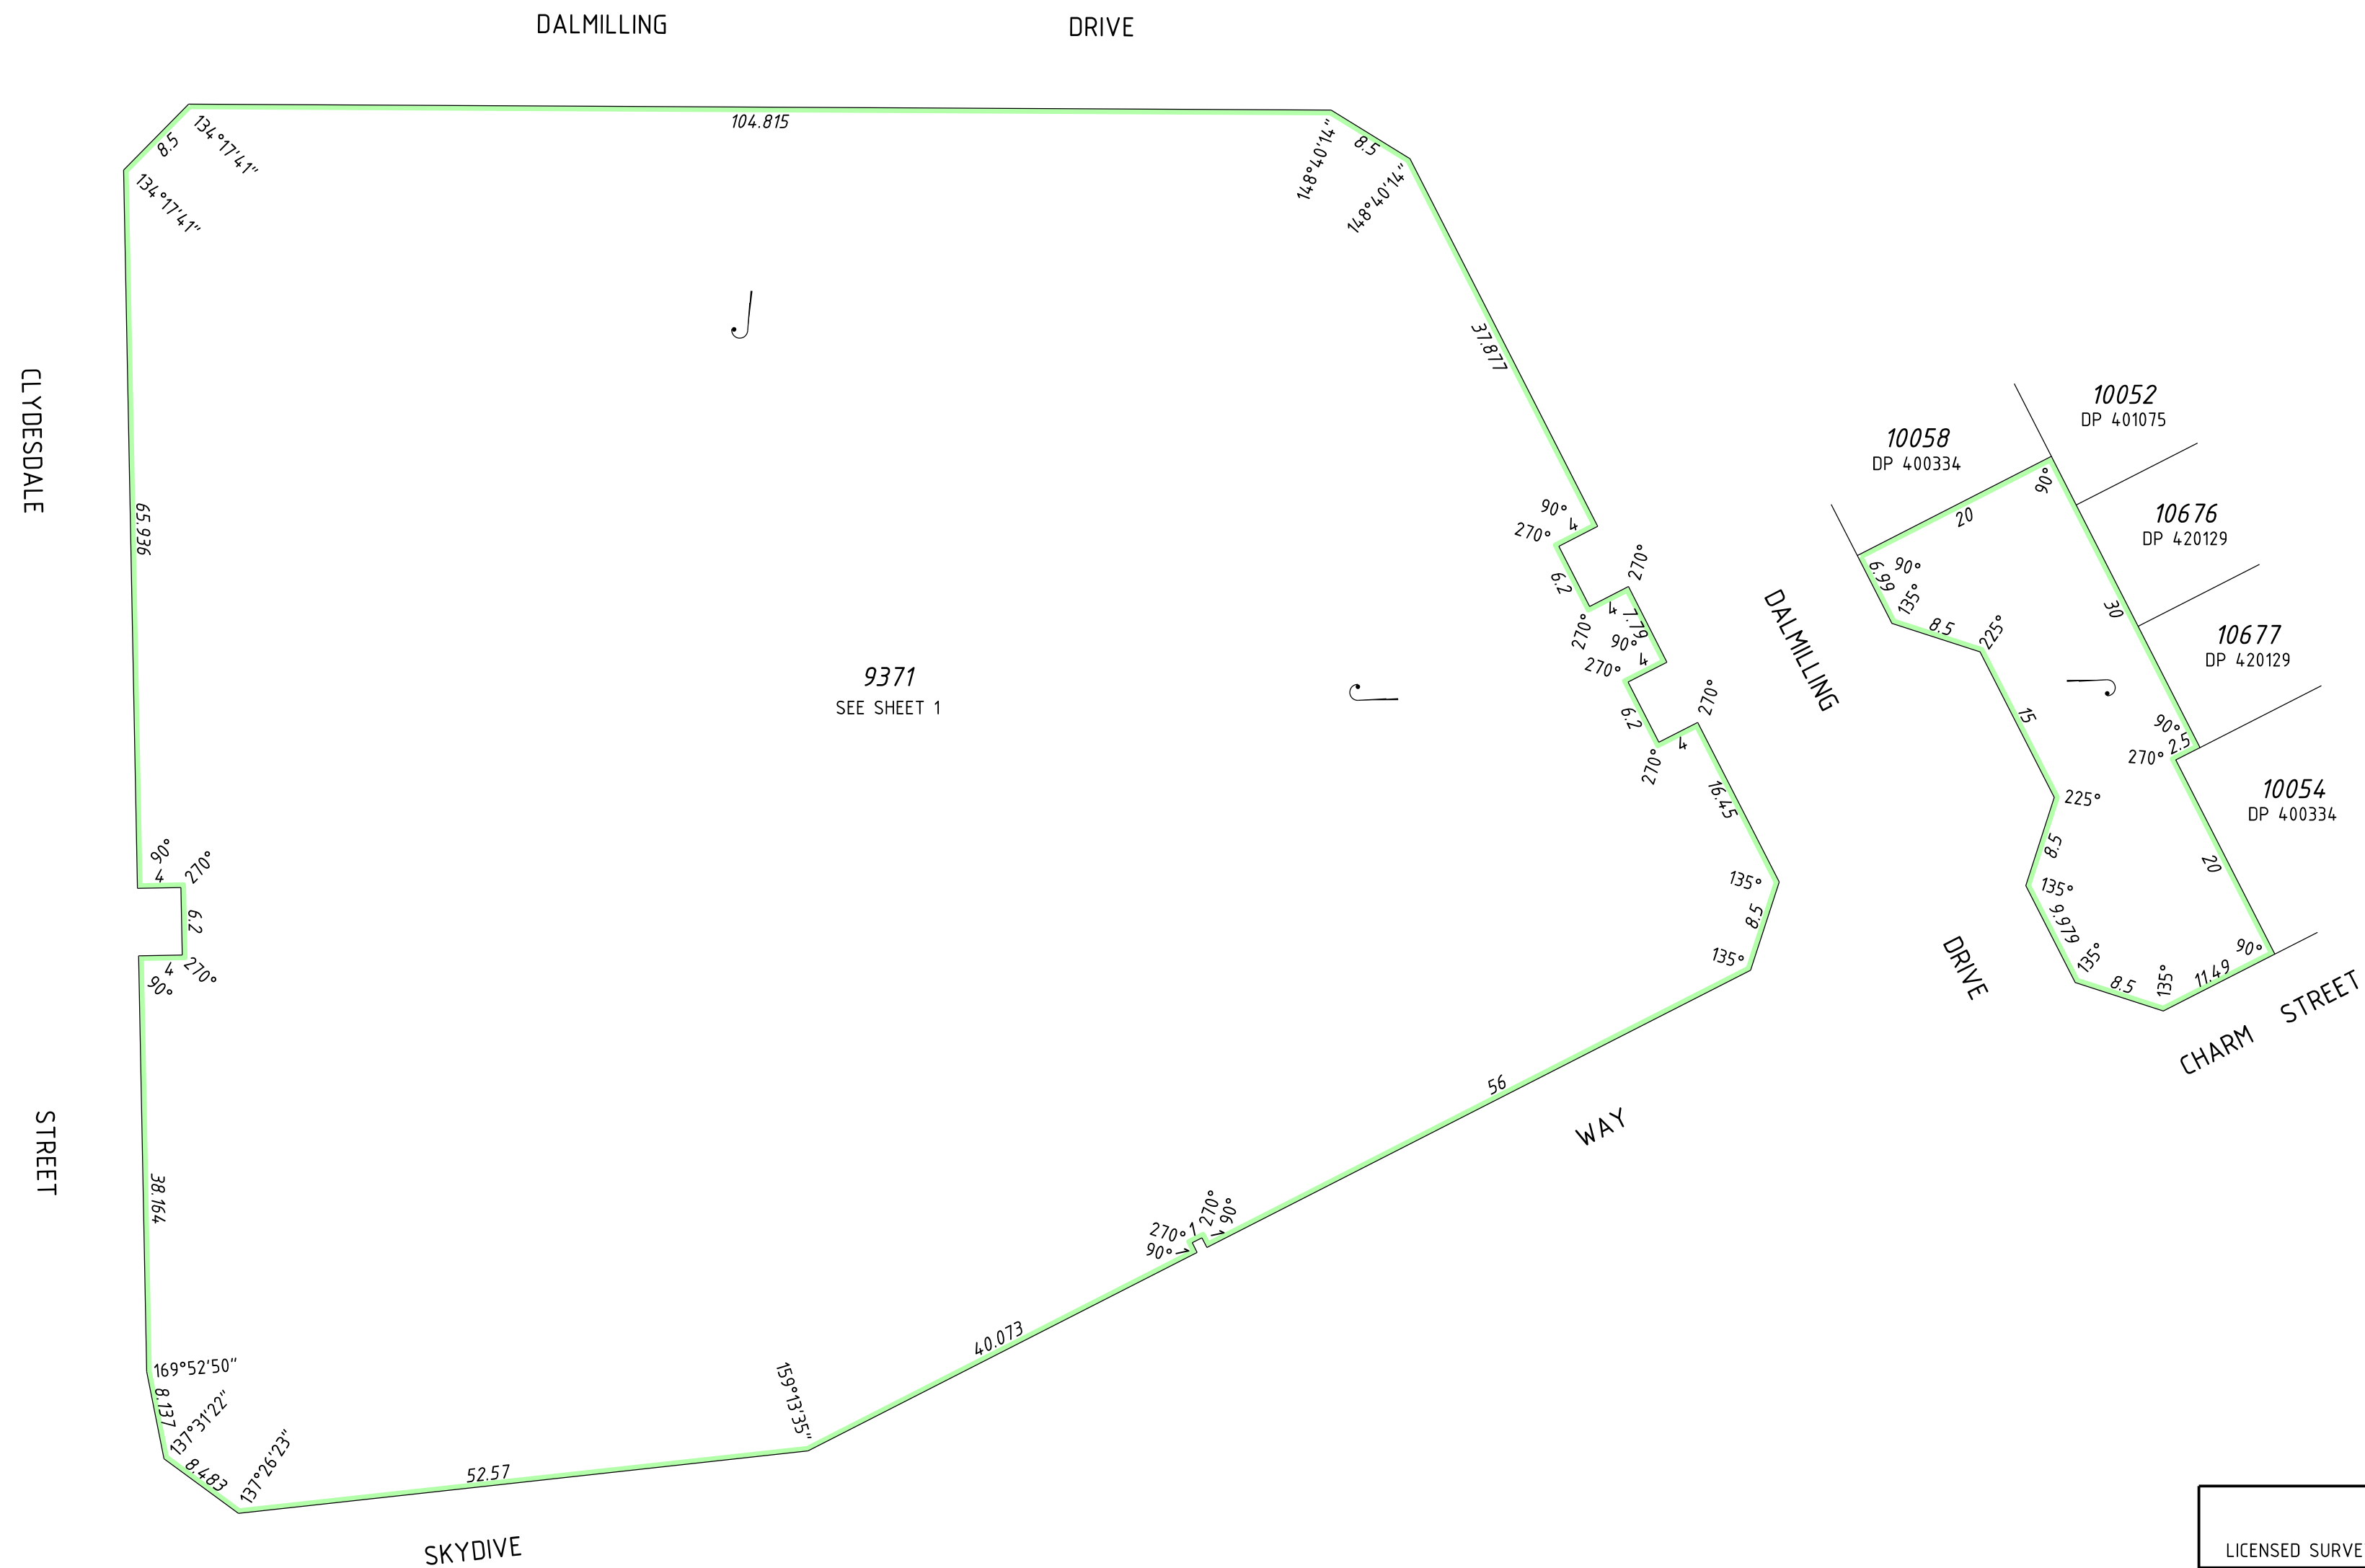

PRELIMINARY ONLY UNLODGED VERSION
SUBJECT TO LANDGATE AUDIT

This plan is
-Current as at 19.05.2021
-Subject to change without notice
-Not intended for design use, a LANDGATE CERTIFIED
CORRECT copy should be obtained for such purposes.

HELD BY LANDGATE IN DIGITAL FORMAT ONLY

5 0 5 10 15 20 25
SCALE: 1:500 AT A2 SIZE

veris

VERIS
(08) 6241 3333
www.veris.com.au
dp420928-SAL21-294.0dp545(sheet 6).dgn
FP-02940-14.74-VER 1.0

LICENSED SURVEYOR

DATE



GOVERNMENT OF
WESTERN AUSTRALIA



DEPOSITED PLAN

420928

SHEET 6 OF 6 SHEETS - VERSION 1
(PLUS SURVEY SHEETS)