
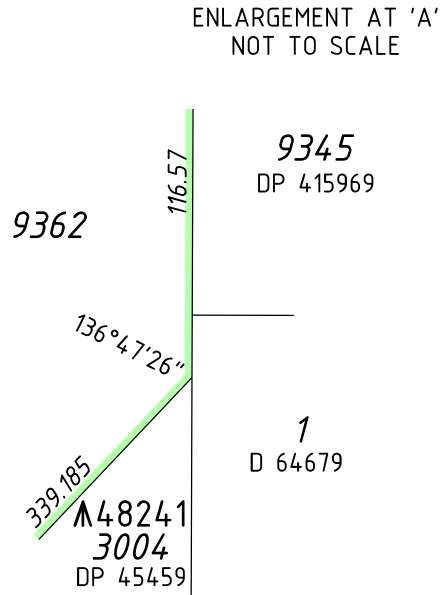


VER.	AMENDMENT	AUTHORISED BY	DATE

FOR INTERESTS AND NOTIFICATIONS SEE SHEET 6  
LIMITED IN DEPTH TO 12.19 METRES

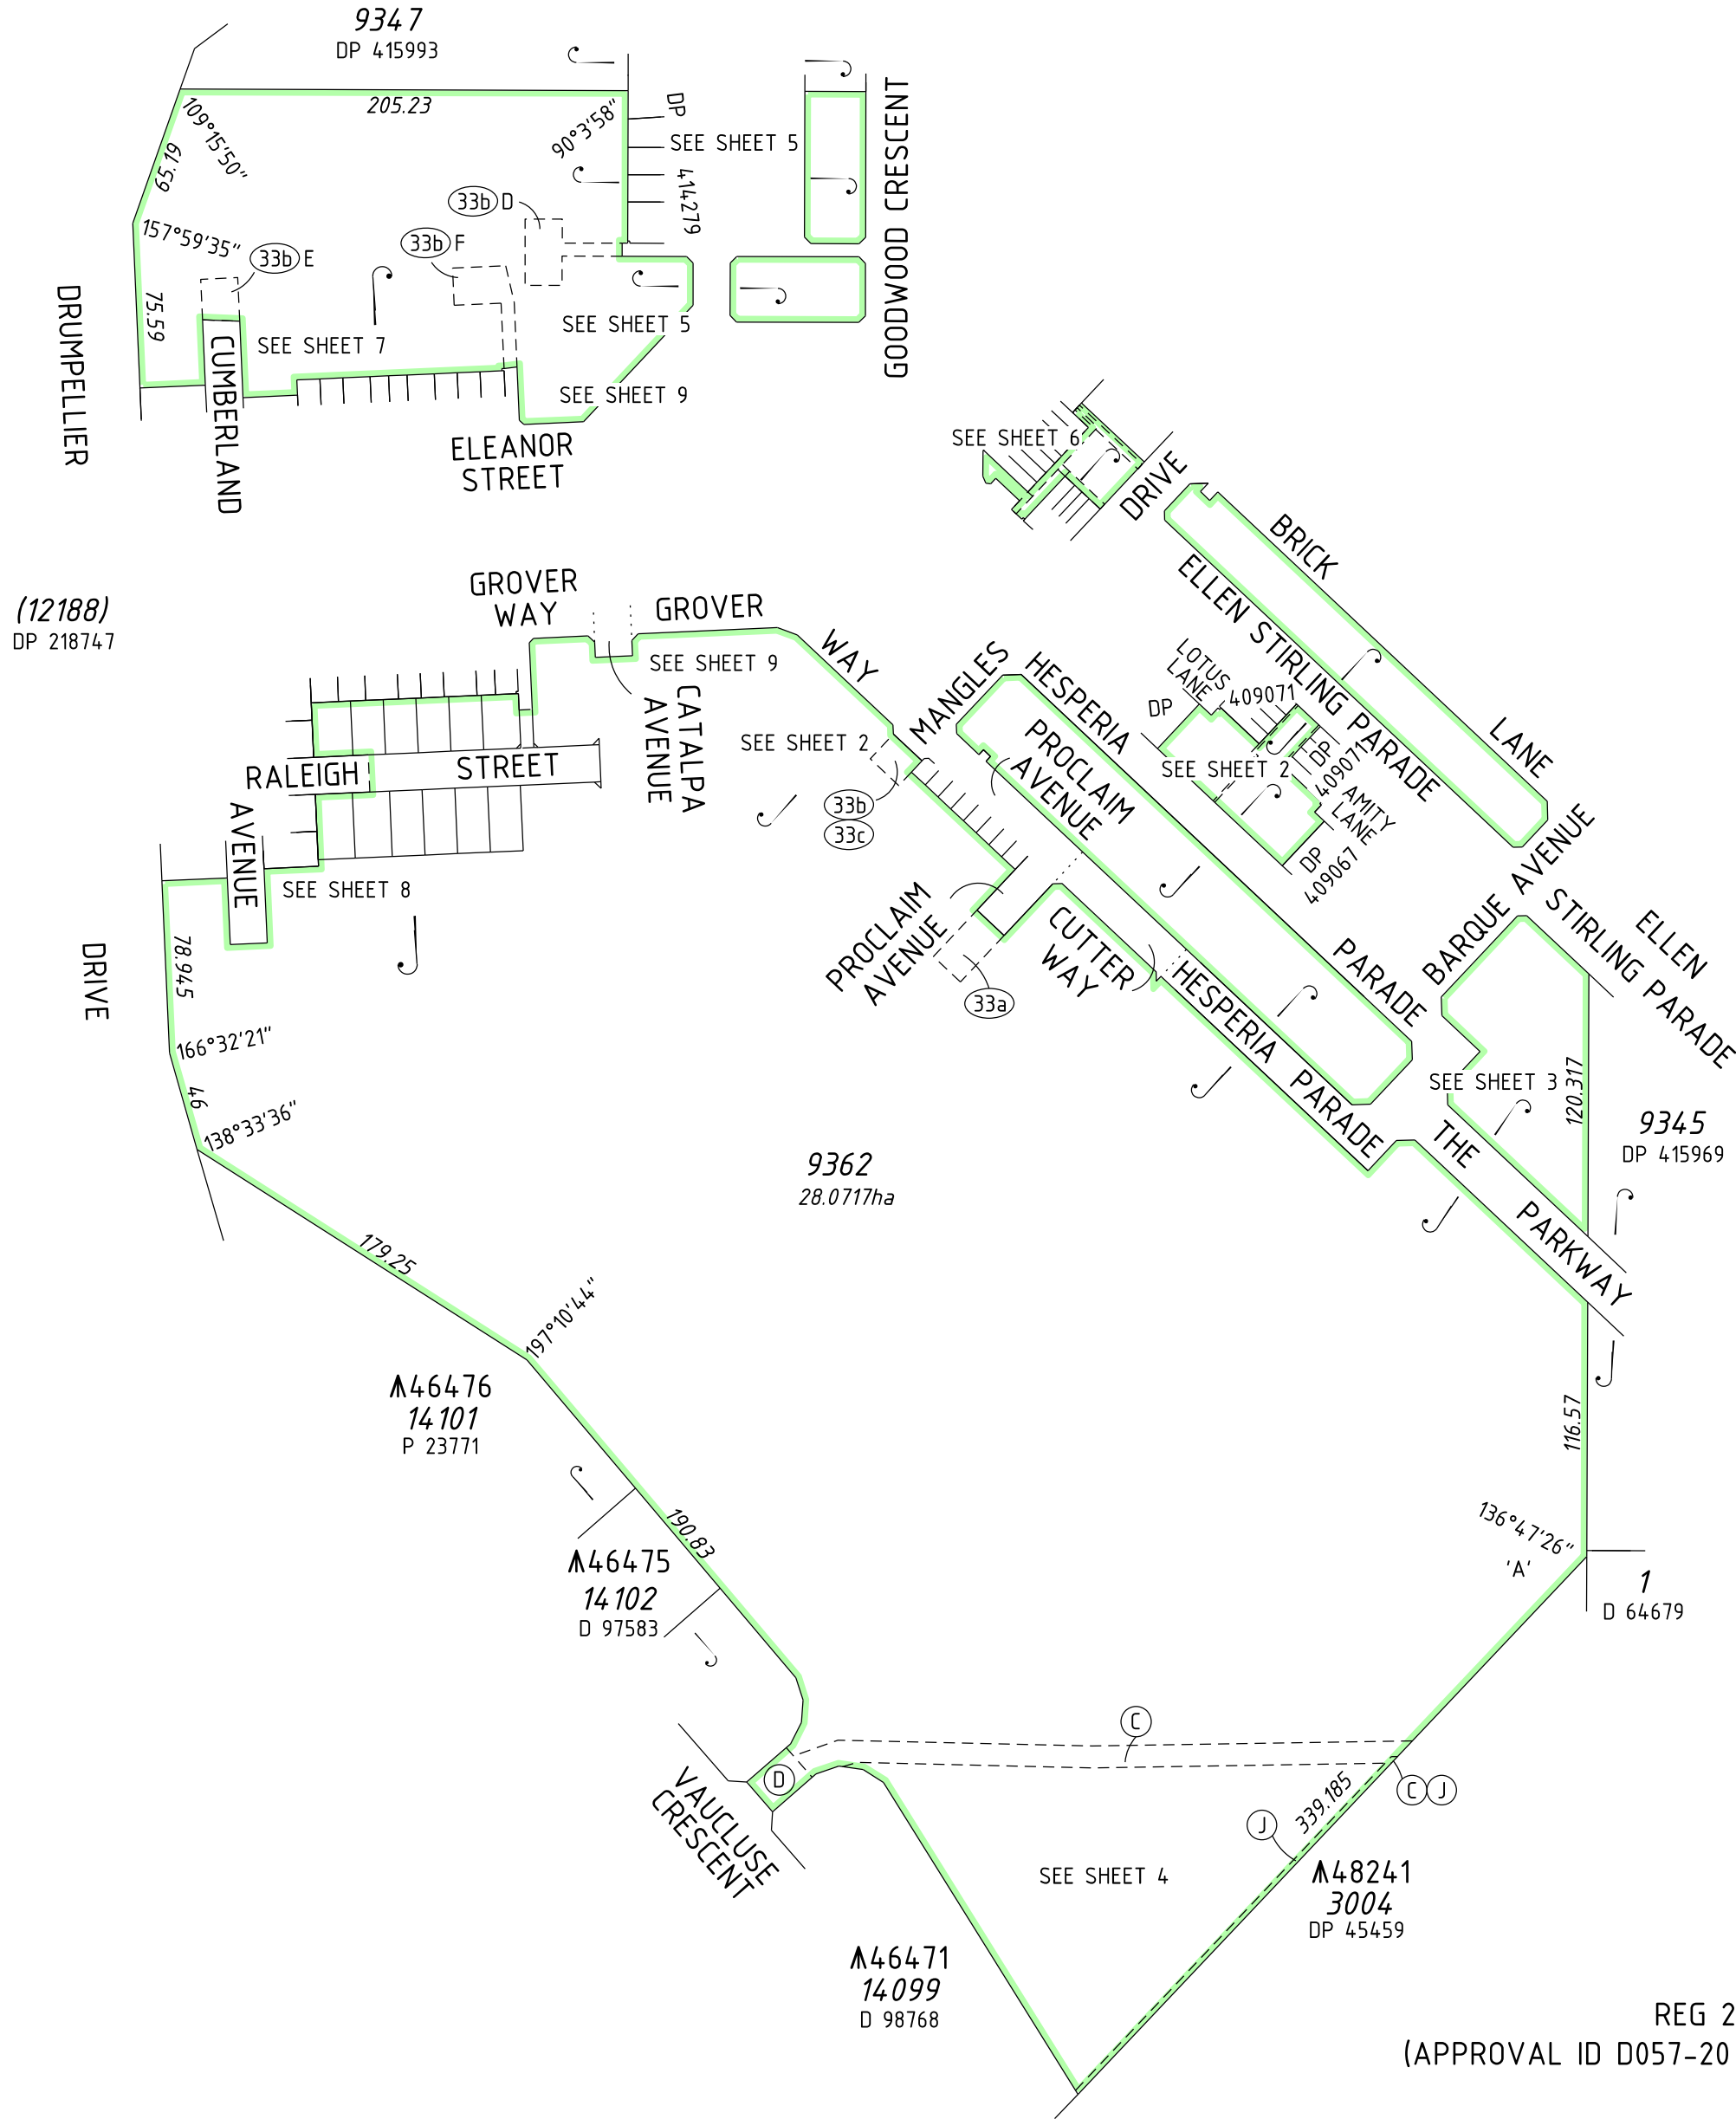

**PRELIMINARY ONLY UNLODGED VERSION  
SUBJECT TO LANDGATE AUDIT**  
This plan is  
-Current as at 11.08.2020  
-Subject to change without notice  
-Not intended for design use, a **LANDGATE CERTIFIED**  
**CORRECT** copy should be obtained for such purposes.

SCALE: 1:3000 AT A2 SIZE  
HELD BY LANDGATE IN DIGITAL FORMAT ONLY



REG 26A(1) - FINAL MARKING DEFERRED  
(APPROVAL ID D057-20 dated 22nd July 2020: LANDGATE FILE 07070-2019)

SEE SURVEY SHEET(S) FOR SURVEY INFORMATION  
SURVEY CARRIED OUT UNDER REG 26A  
SPECIAL SURVEY AREA GUIDELINES



VERIS  
(08) 6241 3333  
www.veris.com.au

V:\99 MIGRATION DATA\06 WA\OSBORNE PARK\SDrive\Projects\02\2940\carto\dp401577-STCHESP 3B-2940dp537\2940dp537.dgn  
centre-141-200330-dp537.acs FP-02940-1363-VER 1.0

TYPE	FREEHOLD	S.S.A.	YES/NO
PURPOSE	SUBDIVISION		
PLAN OF			
LOTS 11343-11348, 11376-11381, 9362, & RESTRICTIVE COVENANT			
FORMER TENURE	D.P.L.H. FILE		
LOT 9349 DP 416657 C/T 2985/699			
LOCAL AUTHORITY	CITY OF SWAN		
LOCALITY	ELLENBROOK		
FIELD RECORD	68310, 69681, 70589, 81041		
SURVEYOR'S CERTIFICATE - REG 54 I, ROBERT GEOFFREY BEARDMAN hereby certify that this plan is accurate and is a correct representation of the - (a) *survey; and/or (b) *calculations from measurements recorded in the field records, [* delete if inapplicable] undertaken for the purposes of this plan and that it complies with the relevant written law(s) in relation to which it is lodged.			
LICENSED SURVEYOR	DATE		
LODGED			
DATE	FEE PAID	ASSESS No.	
I.S.C.			
EXAMINED			
DATE			
WESTERN AUSTRALIAN PLANNING COMMISSION			
FILE 158021, 159146			
Delegated under S.16 P&D Act 2005			
DATE			
IN ORDER FOR DEALINGS			
SUBJECT TO			
FOR INSPECTOR OF PLANS AND SURVEYS			
DATE			
APPROVED			
REG 26A (1)(4)			
INSPECTOR OF PLANS AND SURVEYS/AUTHORISED LAND OFFICER			
DATE			
			
			
DEPOSITED PLAN			
401577			
SHEET 1 OF 9 SHEETS - VERSION 1 (PLUS SURVEY SHEETS)			



**VERIS**  
(08) 6241 3333  
[www.veris.com.au](http://www.veris.com.au)  
2940dp537(sheet 2).dgn  
FP-02940-1363-VER 1.0




GOVERNMENT OF  
WESTERN AUSTRALIA



Landgate

DEPOSITED PLAN  
401577  
SHEET 2 OF 9 SHEETS - VERSION 1  
(PLUS SURVEY SHEETS)


FOR HEADING SEE SHEET 1  
FOR INTERESTS AND NOTIFICATIONS SEE SHEET 6  
LIMITED IN DEPTH TO 12.19 METRES

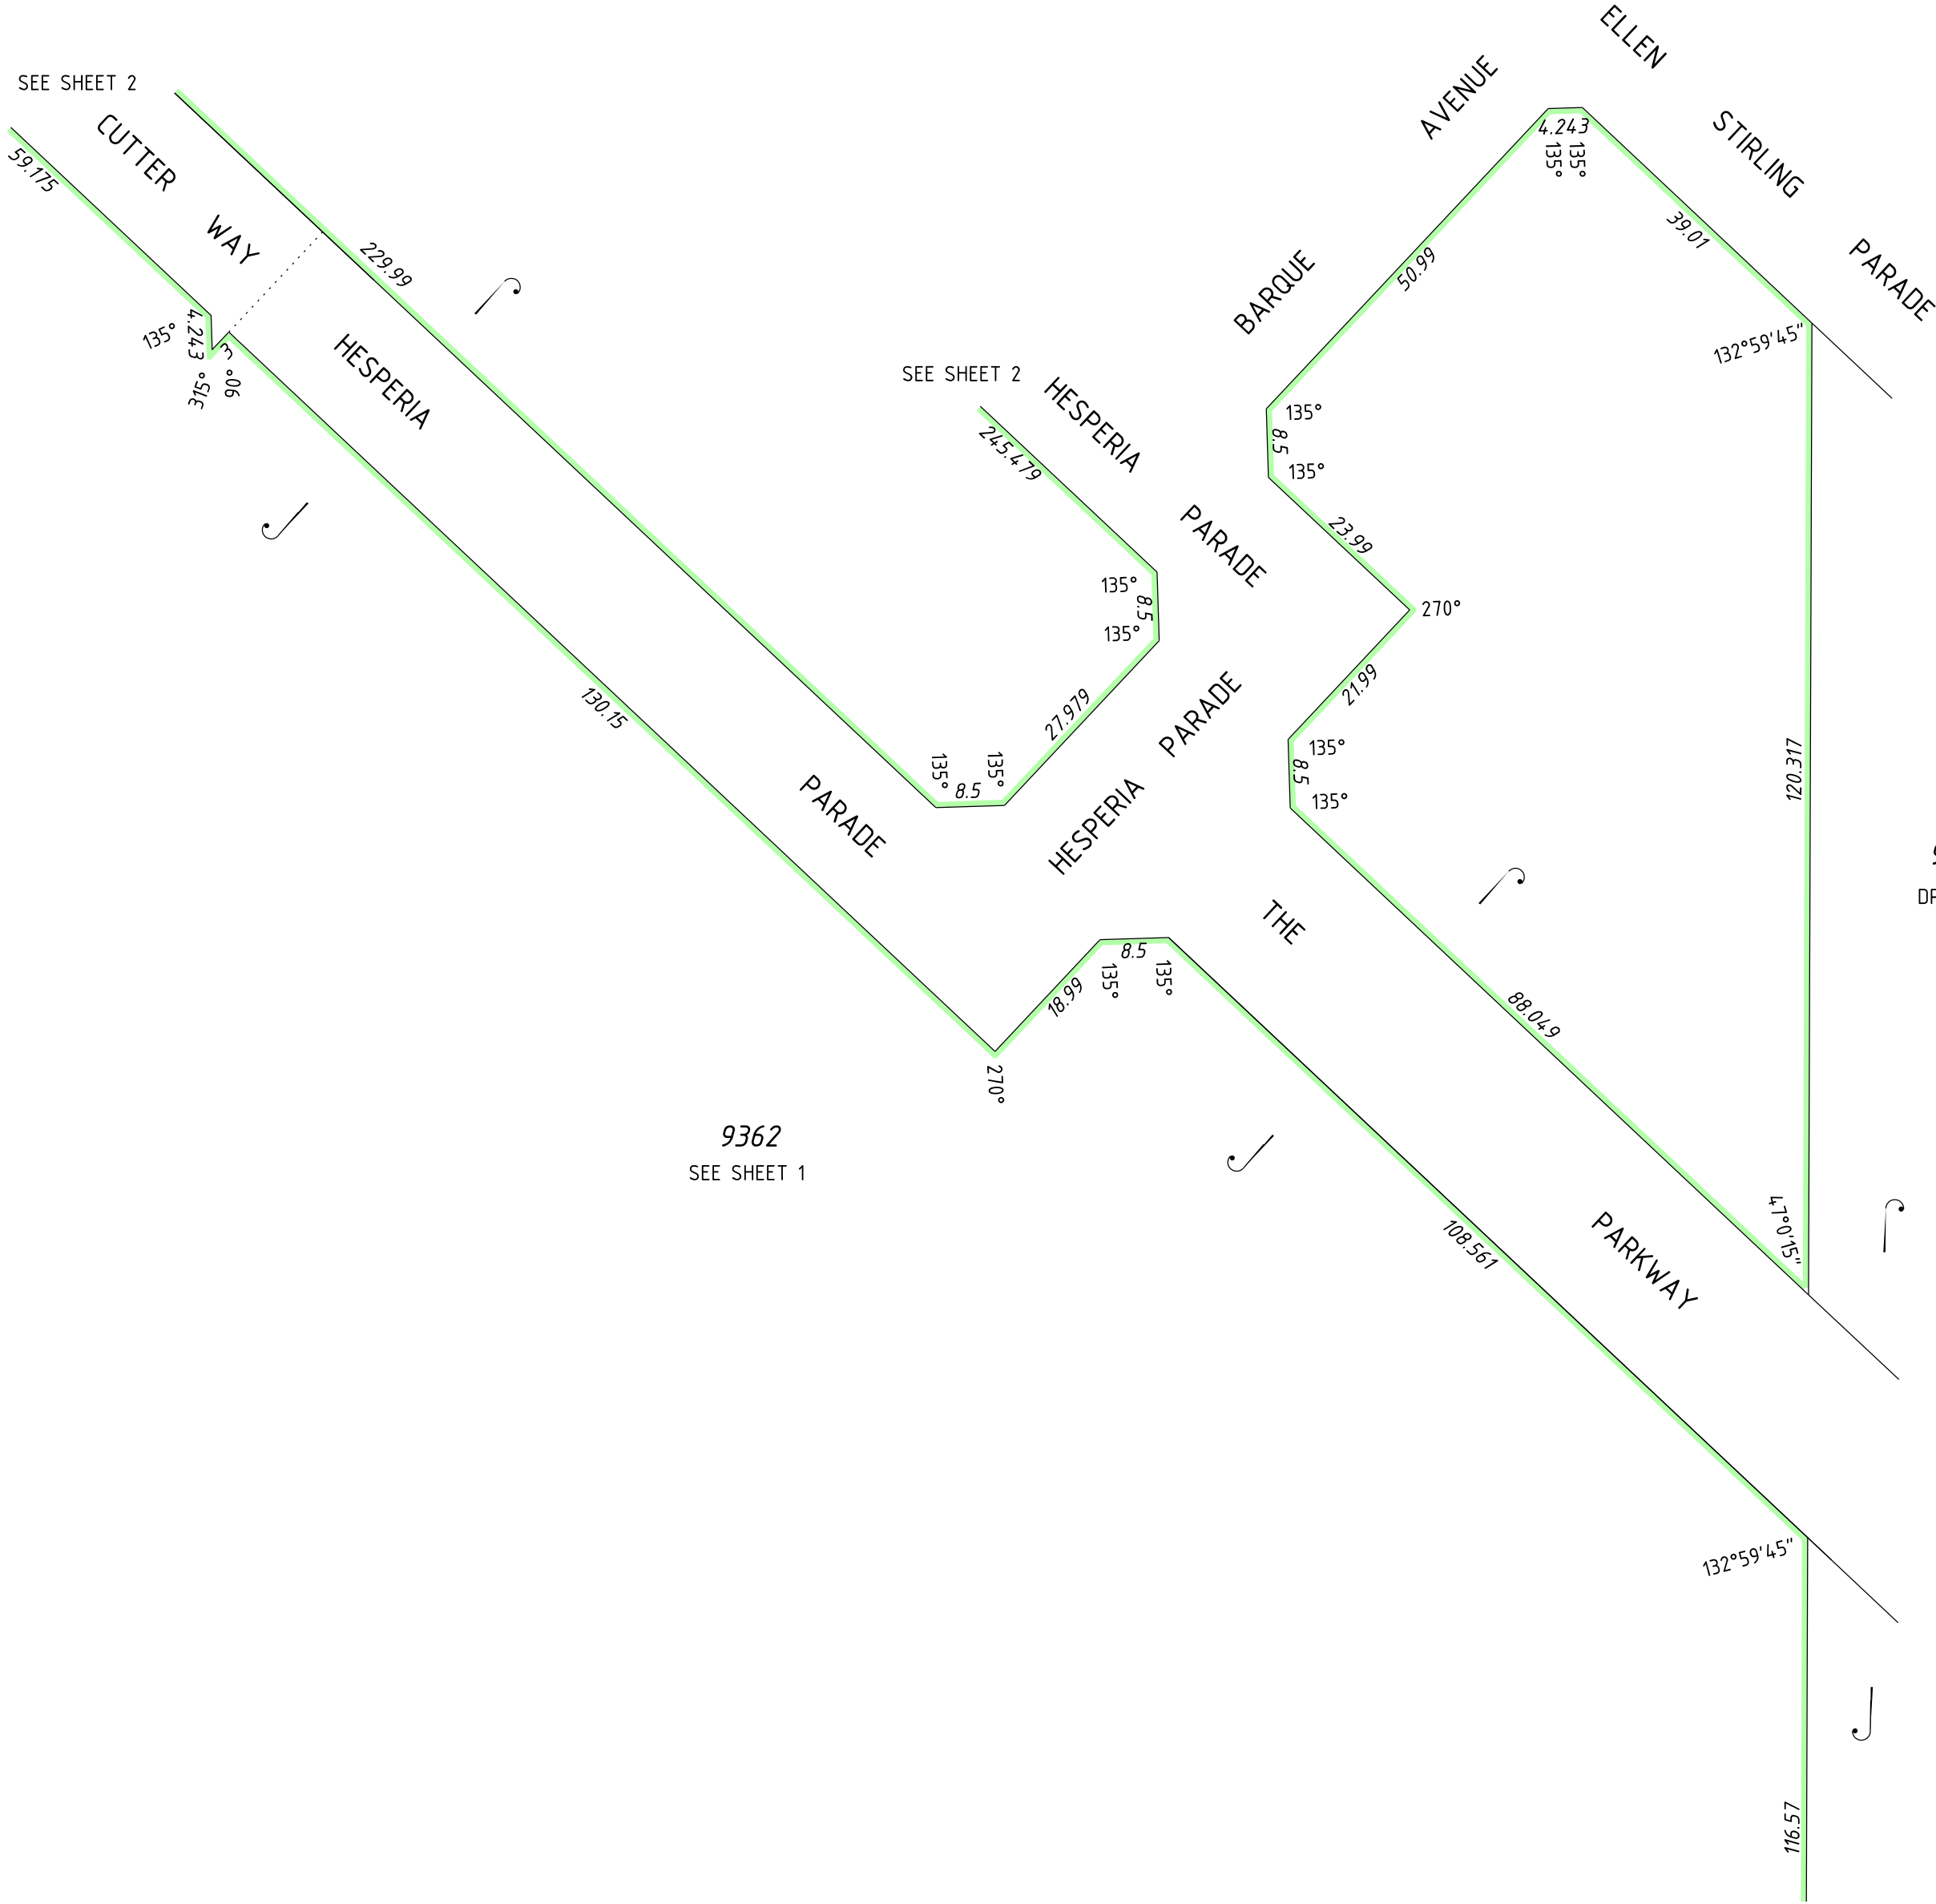

PRELIMINARY ONLY UNLODGED VERSION  
SUBJECT TO LANDGATE AUDIT

This plan is  
-Current as at 11.08.2020  
-Subject to change without notice  
-Not intended for design use, a LANDGATE CERTIFIED  
CORRECT copy should be obtained for such purpose.

HELD BY LANDGATE IN DIGITAL FORMAT ONLY

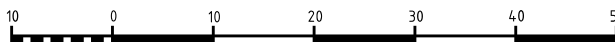

SCALE: 1:750 AT A2 SIZE

LICENSED SURVEYOR

DATE \_\_\_\_\_



GOVERNMENT OF  
WESTERN AUSTRALIA



DEPOSITED PLAN


401577

SHEET 3 OF 9 SHEETS - VERSION 1  
(PLUS SURVEY SHEETS)

**veris**

VERI:  
(08) 6241 333  
www.veris.com.au  
2940dp537(sheet 3).dgn  
FP-2940-1363-VER 1.

FOR HEADING SEE SHEET 1  
FOR INTERESTS AND NOTIFICATIONS SEE SHEET 6  
LIMITED IN DEPTH TO 12.19 METRES

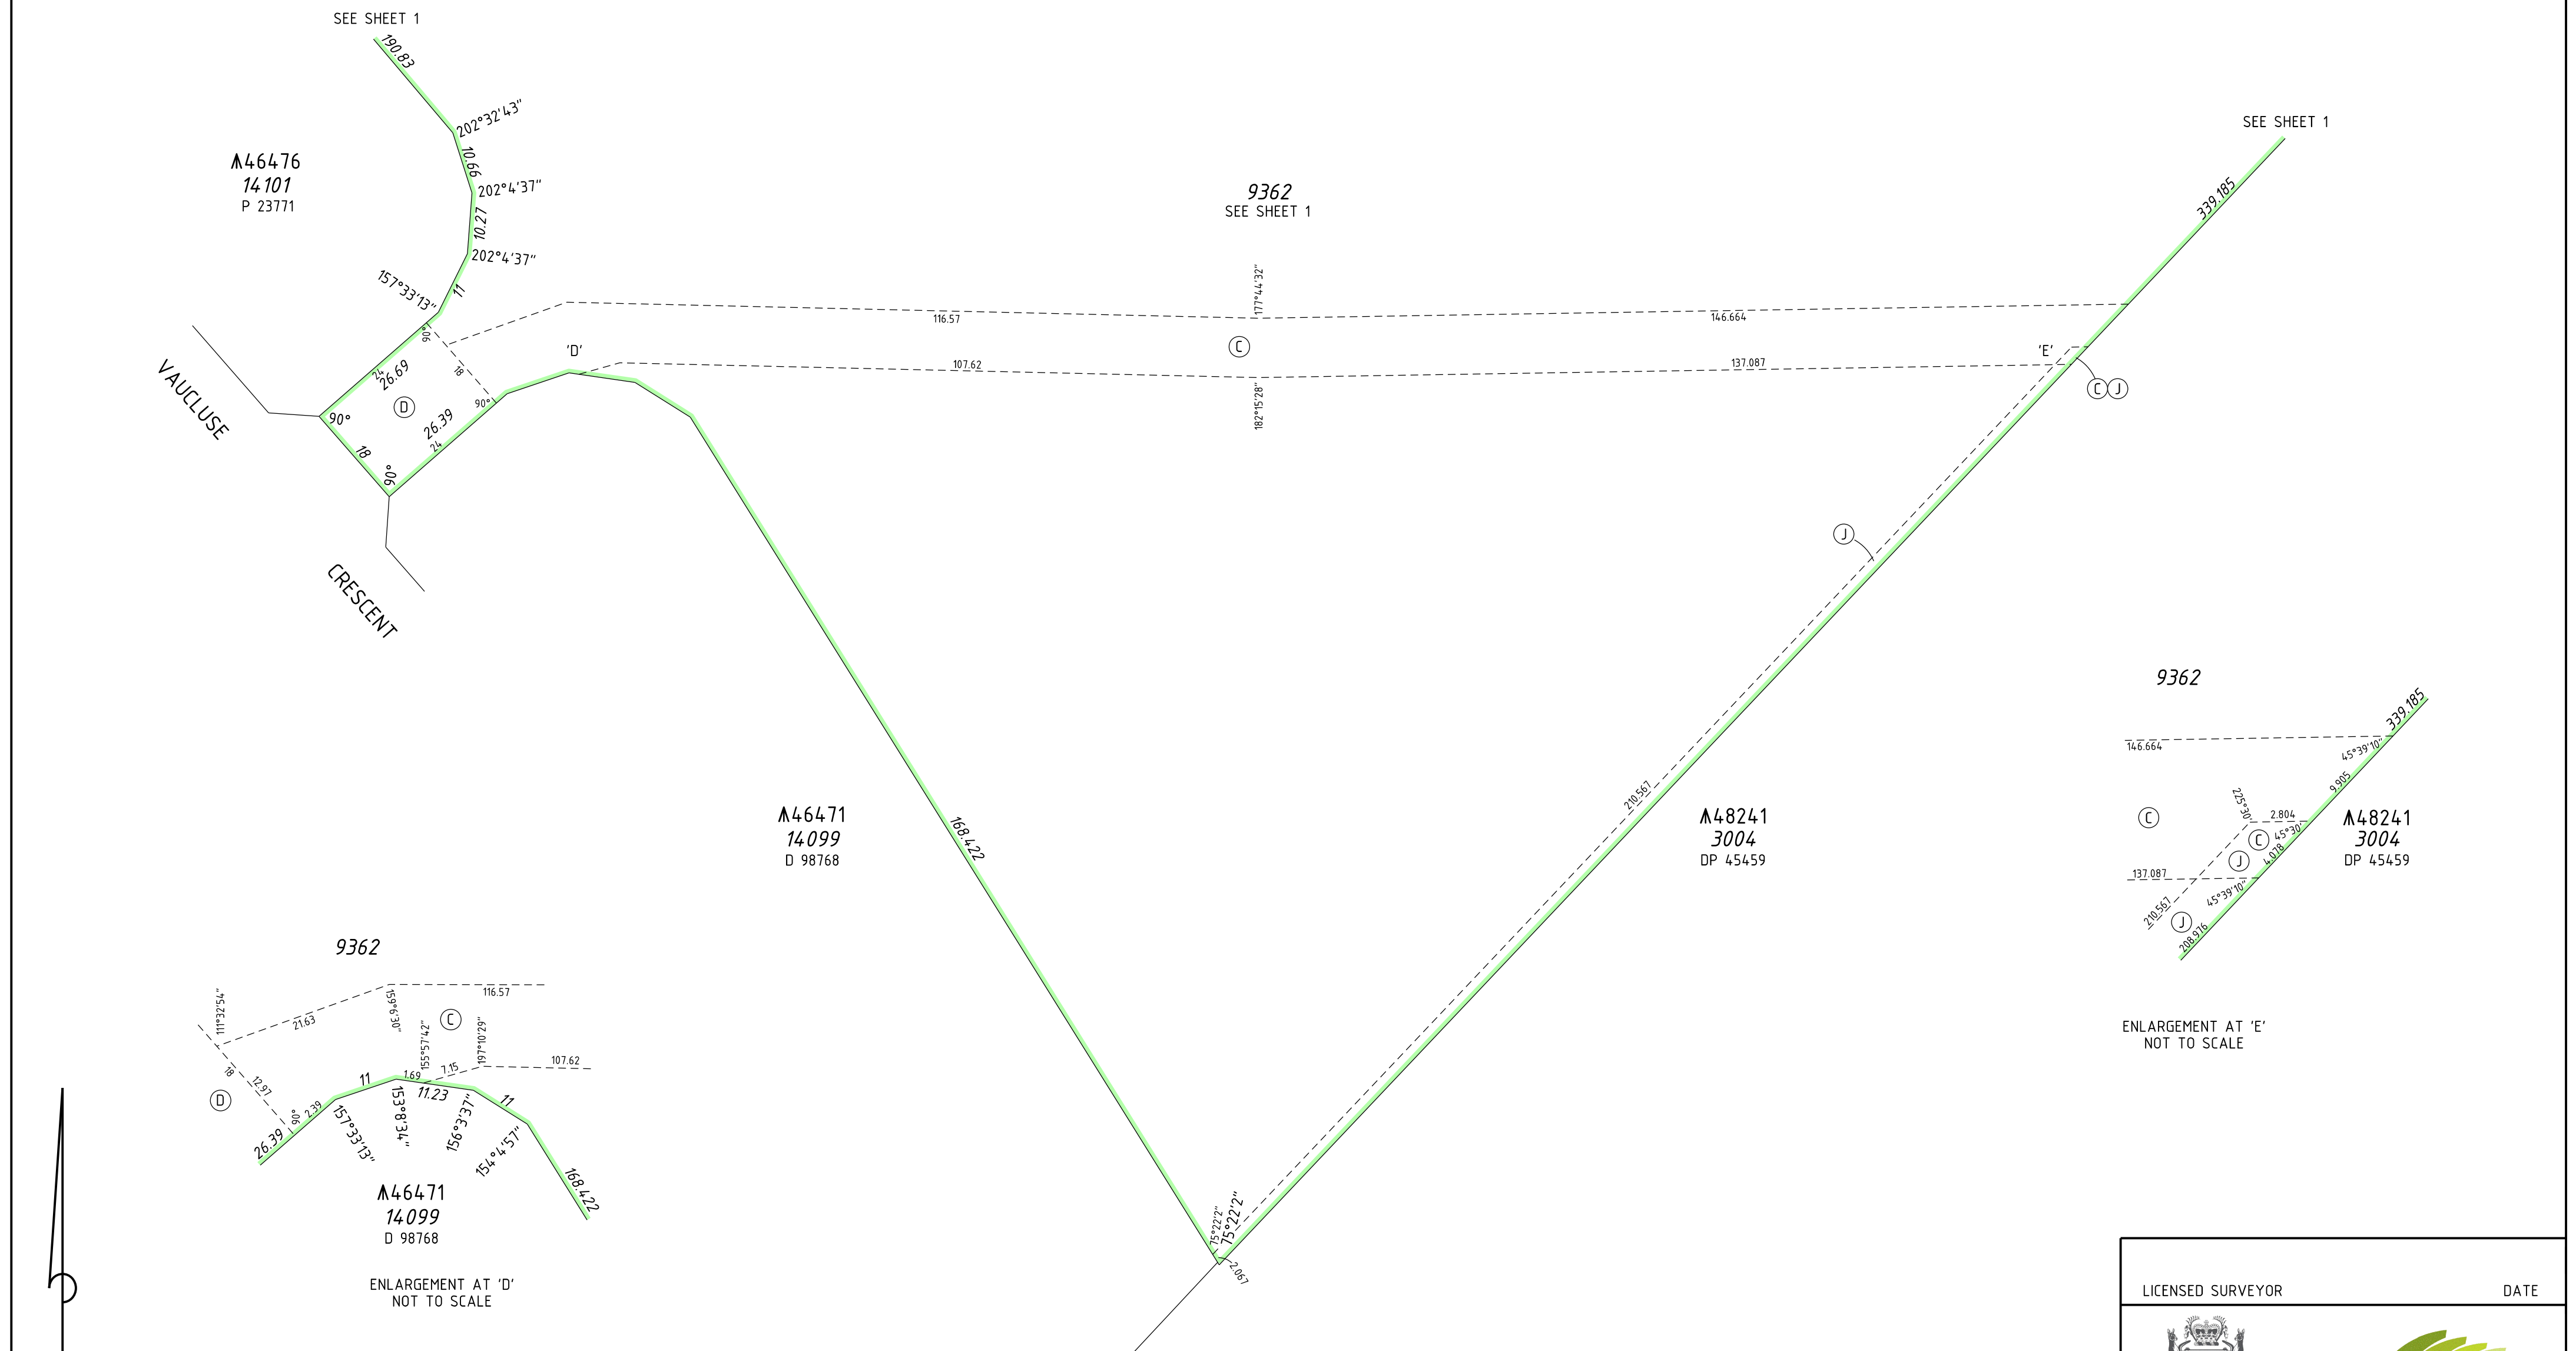

**PRELIMINARY ONLY UNLODGED VERSION  
SUBJECT TO LANDGATE AUDIT**

This plan is  
-Current as at 11.08.2020  
-Subject to change without notice  
-Not intended for design use, a LANDGATE CERTIFIED  
CORRECT copy should be obtained for such purposes.

CORRECT copy should be obtained for such purposes.

HELD BY LANDGATE IN DIGITAL FORMAT ONLY

SCALE: 1:750 AT A2 SIZE

2940dp537(sheet 4).dgn  
FP-02940-1363-VER 1.0

(PLUS SURVEY SHEETS)



**VERIS**  
(08) 6241 3333  
www.veris.com.au  
2940dp537(sheet 4).dgn  
FP-02940-1363-VER 1.0

LICENSED SURVEYOR \_\_\_\_\_ DATE \_\_\_\_\_







DEPOSITED PLAN
----------------

401577

SHEET 4 OF 9 SHEETS - VERSION 1  
(PLUS SURVEY SHEETS)




FOR HEADING SEE SHEET 1  
FOR INTERESTS AND NOTIFICATIONS SEE SHEET 6  
LIMITED IN DEPTH TO 12.19 METRES

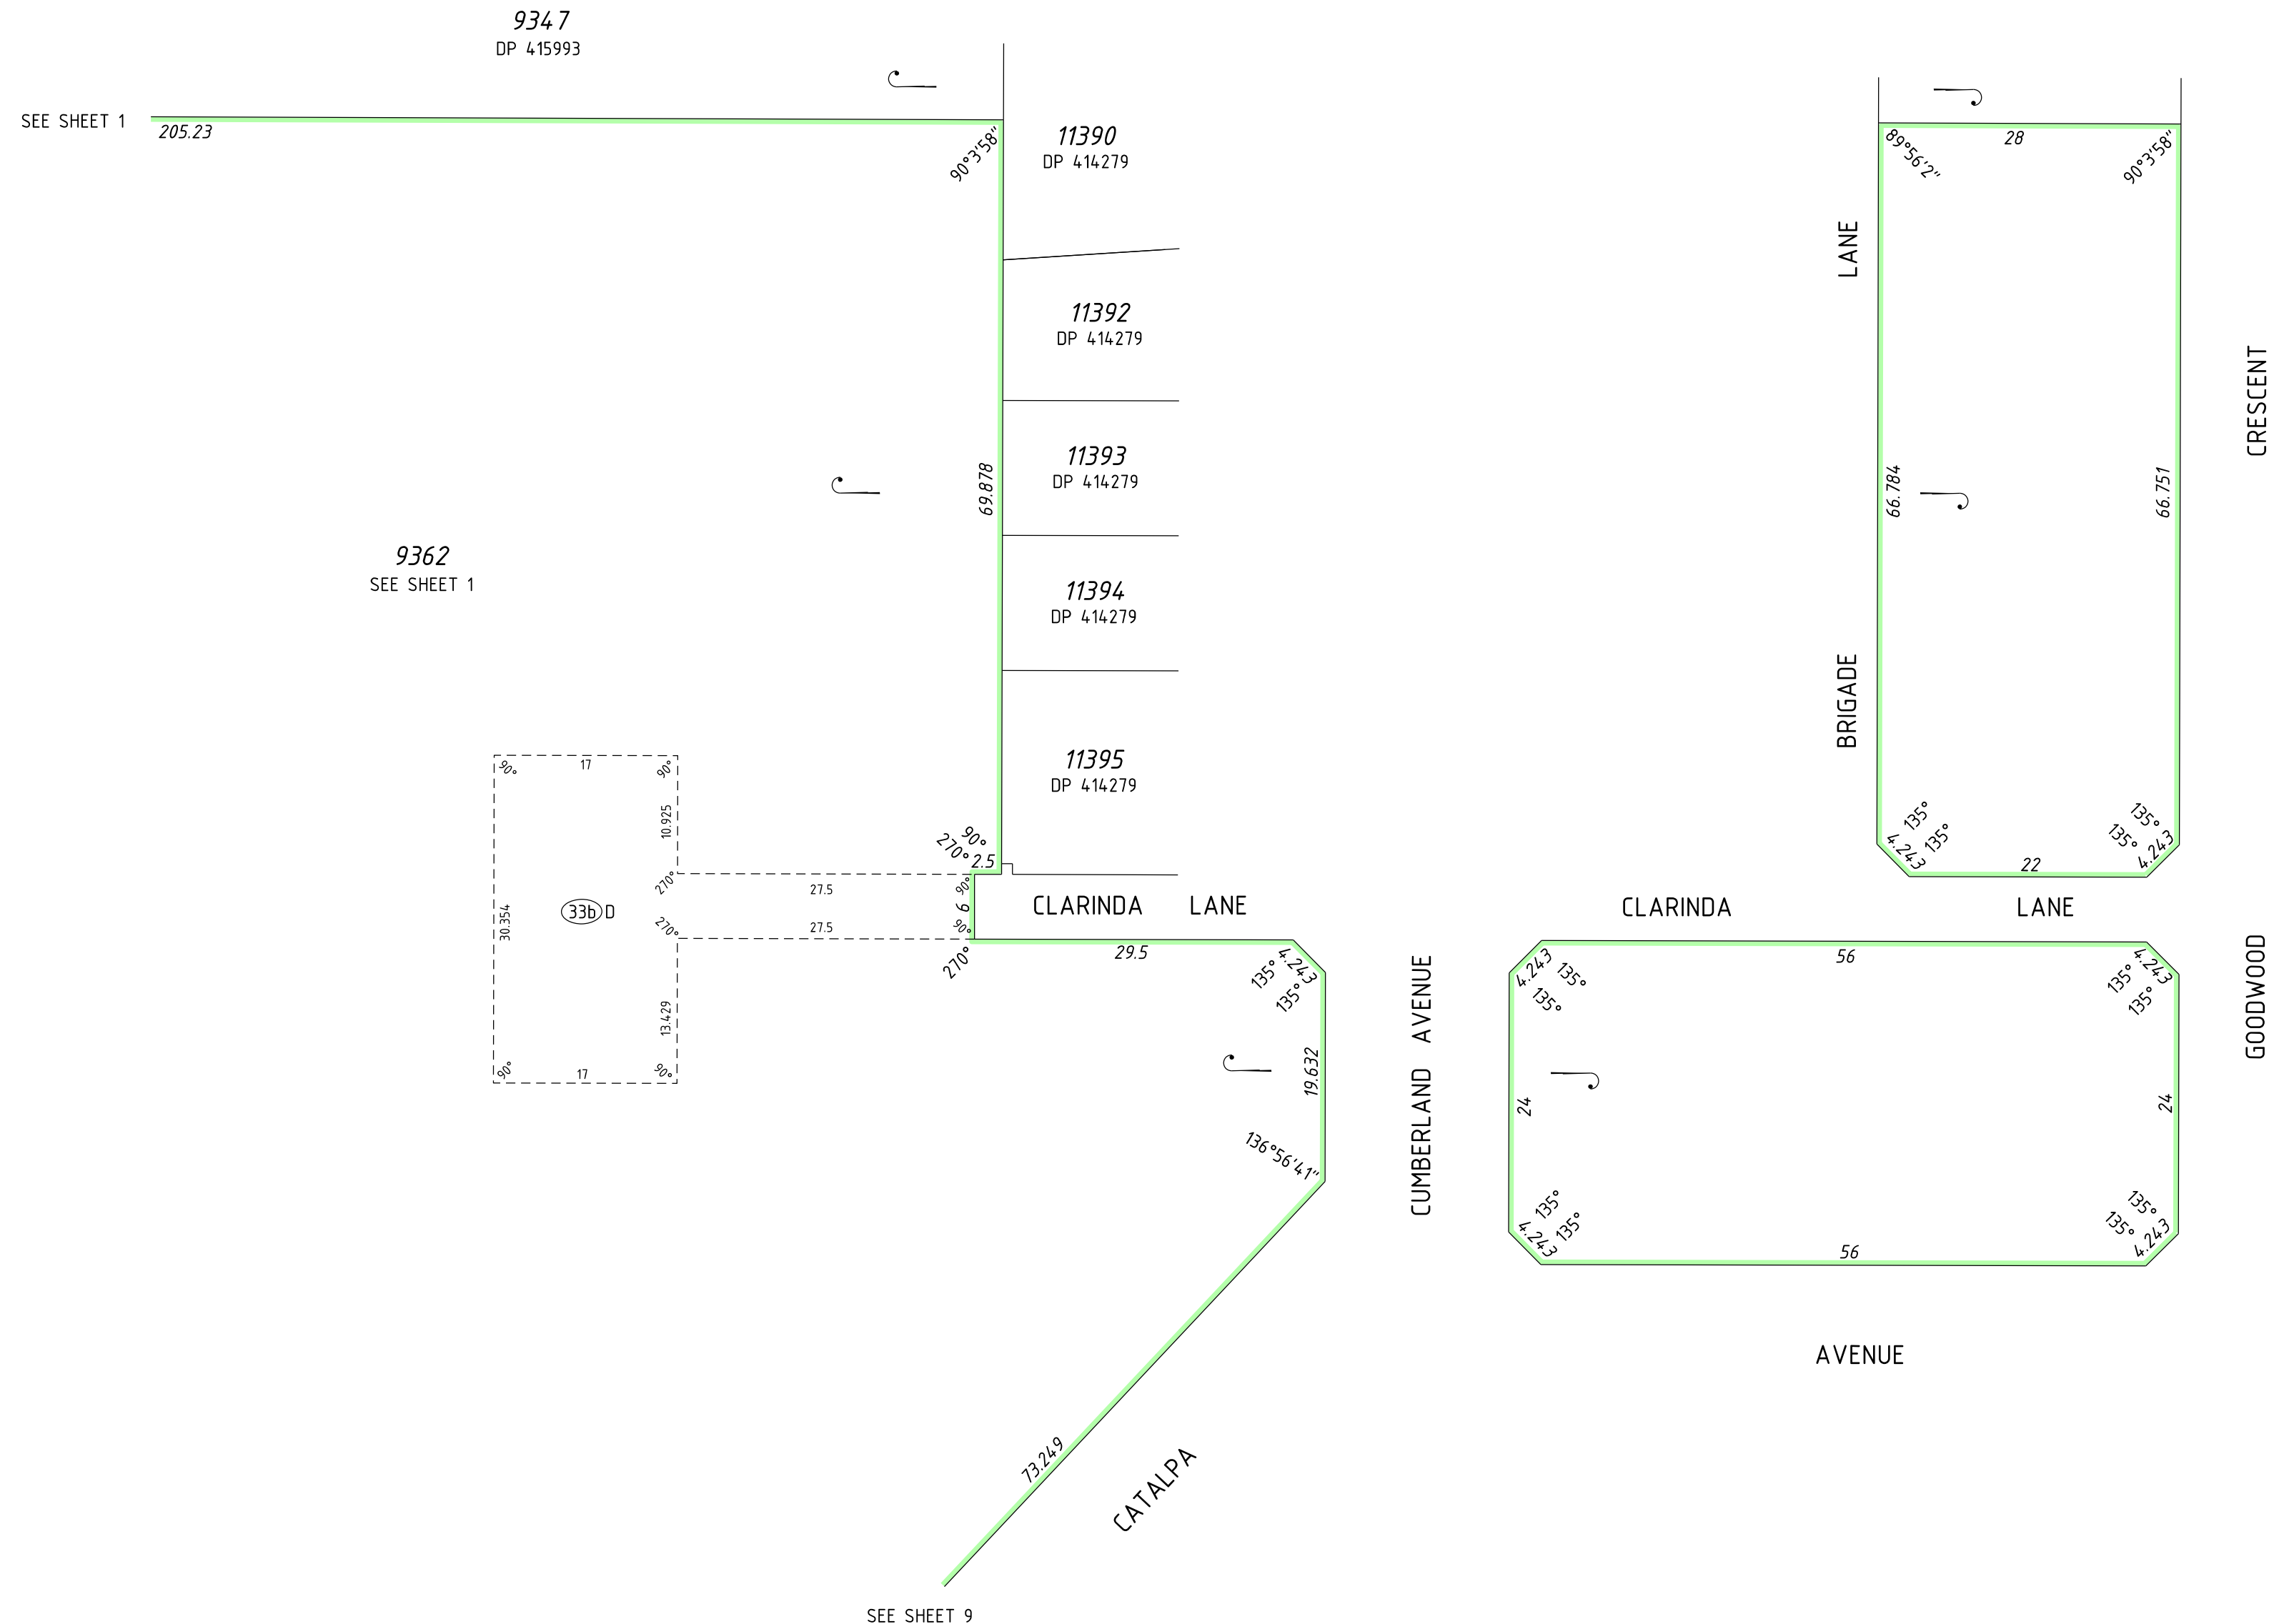

PRELIMINARY ONLY UNLODGED VERSION  
SUBJECT TO LANDGATE AUDIT

This plan is  
-Current as at 11.08.2020  
-Subject to change without notice  
-Not intended for design use, a LANDGATE CERTIFIED  
CORRECT copy should be obtained for such purposes.

HELD BY LANDGATE IN DIGITAL FORMAT ONLY

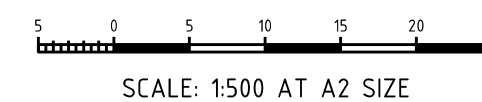**veris**

**VERIS**  
(08) 6241 3333  
[www.veris.com.au](http://www.veris.com.au)

2940dp537(sheet 5).dgn  
FP-02940-1363-VER 1.0

LICENSED SURVEYOR

ATE



GOVERNMENT OF  
WESTERN AUSTRALIA




# Landgate

DEPOSITED PLAN

401577

SHEET 5 OF 9 SHEETS - VERSION 1  
(PLUS SURVEY SHEETS)

FOR HEADING SEE SHEET 1  
LIMITED IN DEPTH TO 12.19 METRES

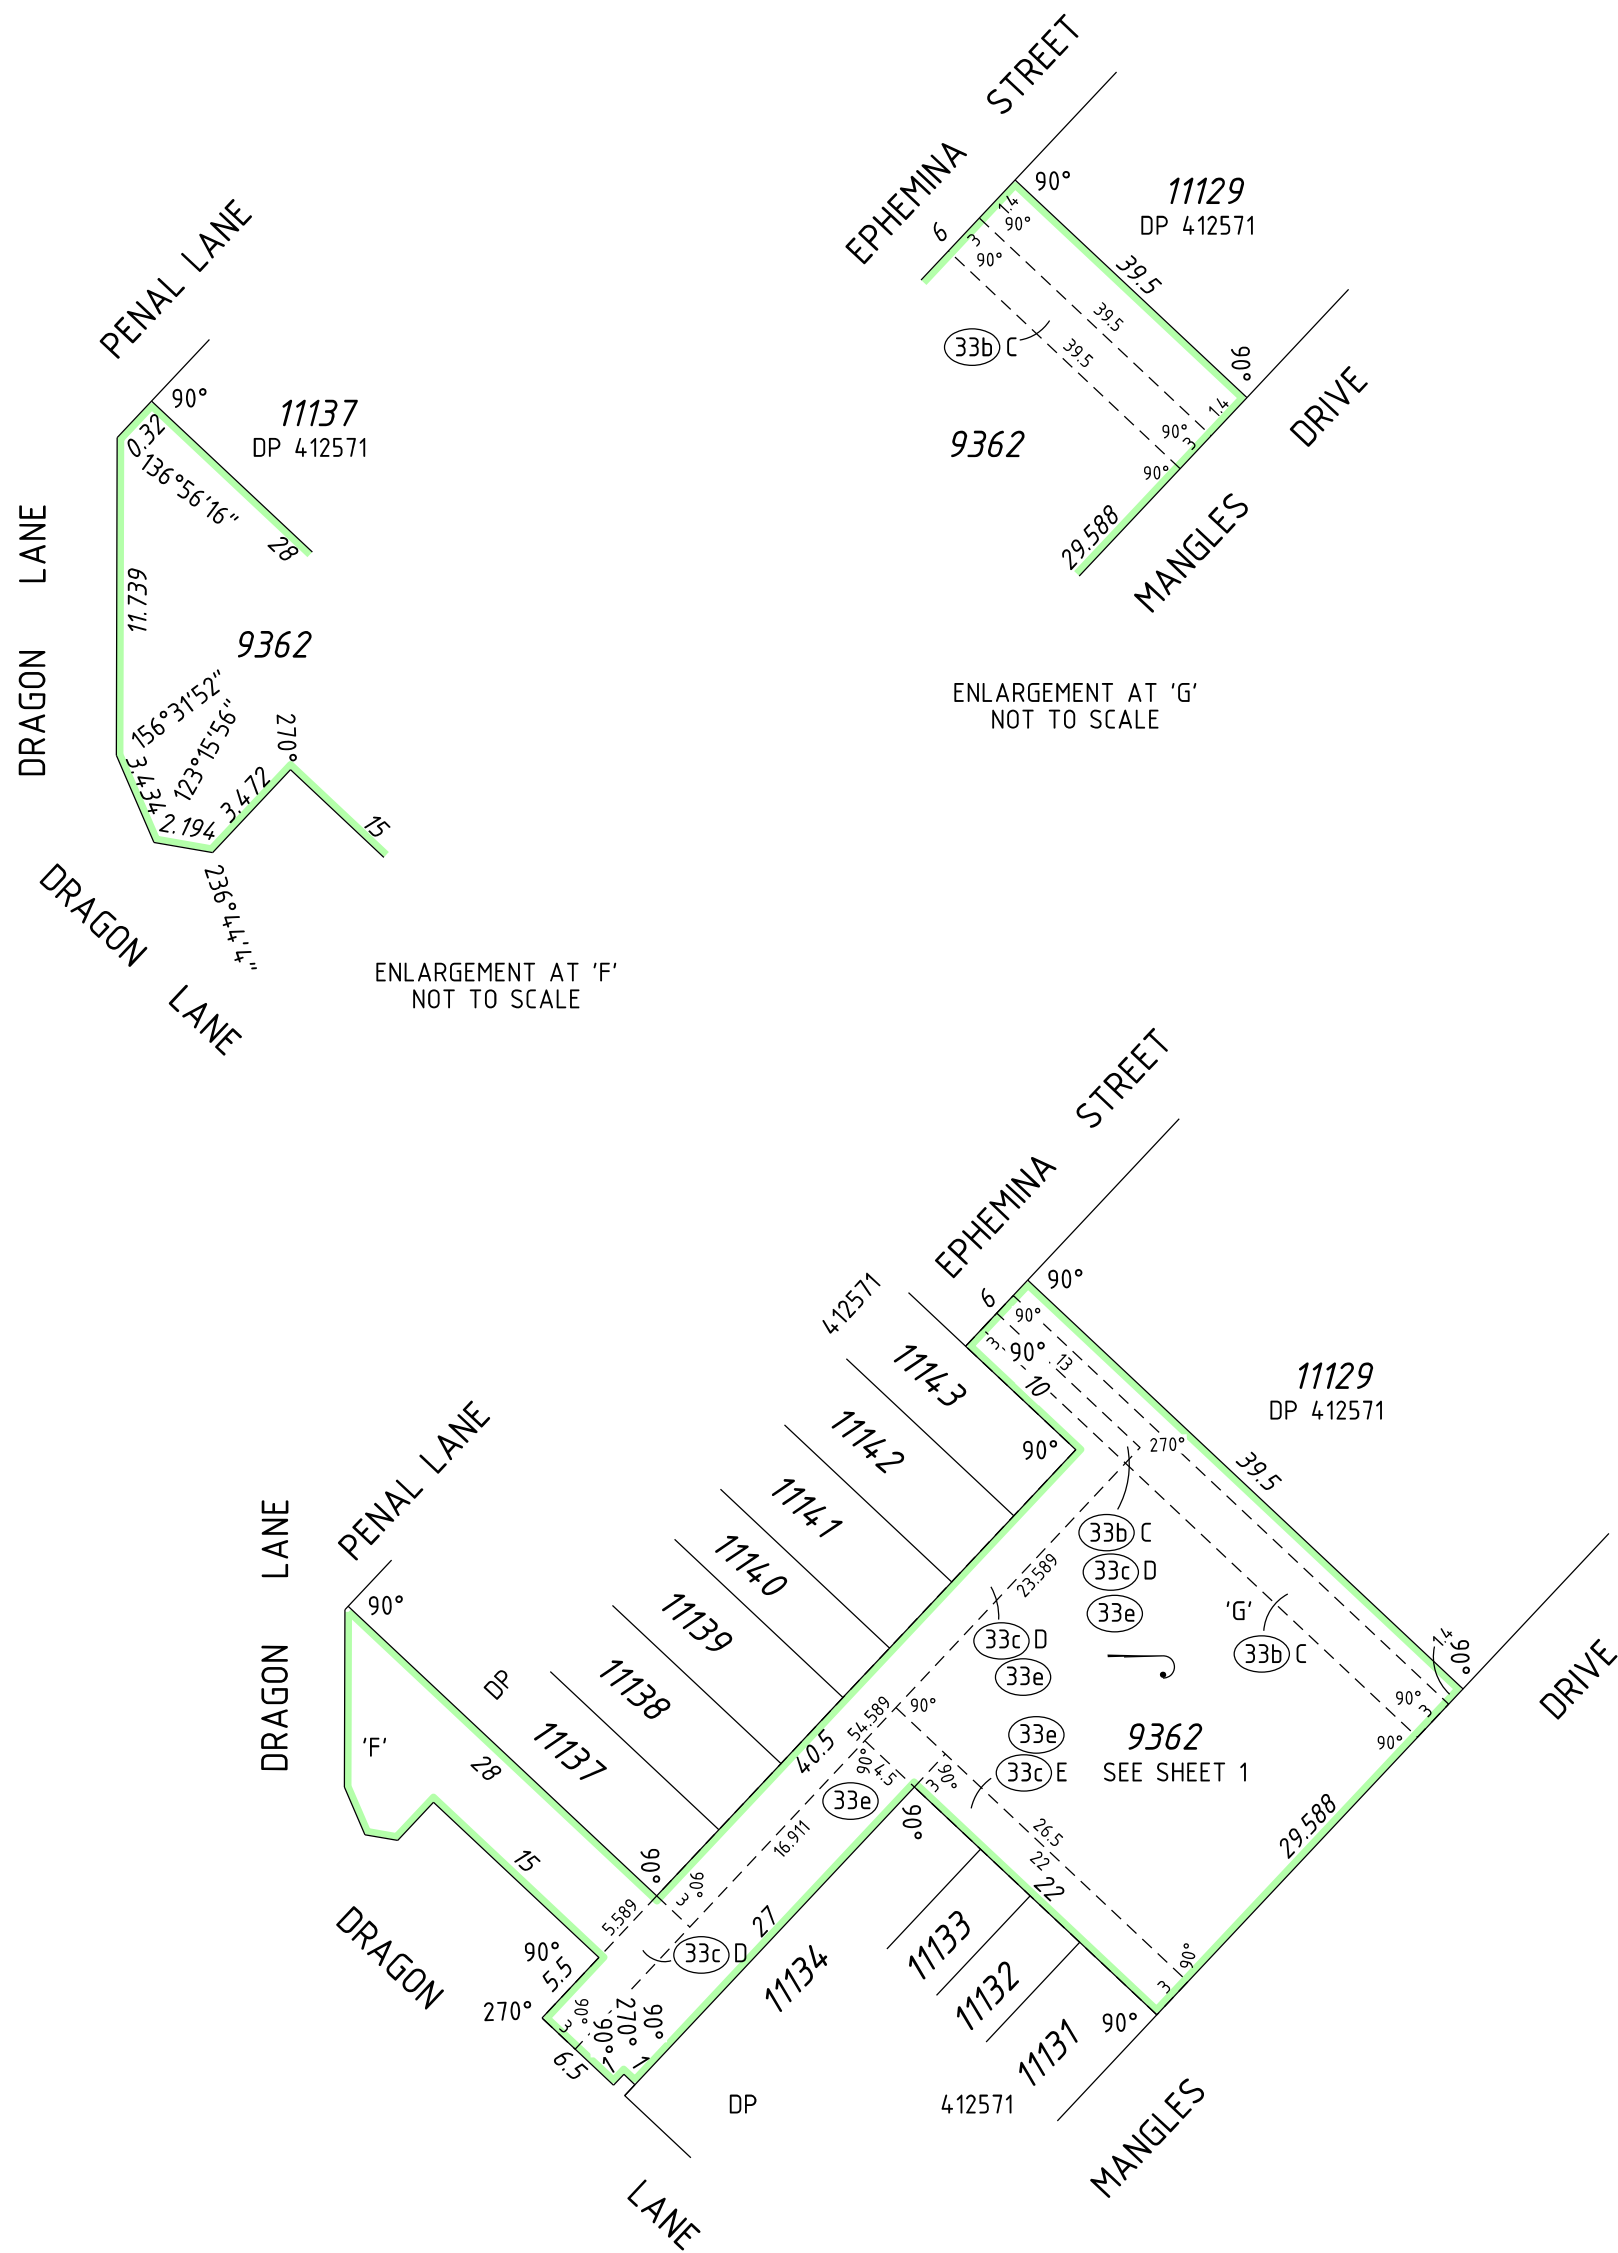


INTERESTS & NOTIFICATIONS

SUBJECT	PURPOSE	STATUTORY REFERENCE	ORIGIN	LAND BURDENED	BENEFIT TO	COMMENTS
(D)	EASEMENT		DOC G641038	LOT 9362	SEE DOC	
(D)	DBNGP CORRIDOR	DAMPIER TO BUNBURY PIPELINE ACT 1997	DOC H609998	LOT 9362	DBNGP LAND ACCESS MINISTER	
(C)	DBNGP CORRIDOR	DAMPIER TO BUNBURY PIPELINE ACT 1997	DOC H609998	LOT 9362	DBNGP LAND ACCESS MINISTER	
(J)	DBNGP CORRIDOR	DAMPIER TO BUNBURY PIPELINE ACT 1997	DOC K210203	LOT 9362	DBNGP LAND ACCESS MINISTER	
(J)	STATE CORRIDOR RIGHTS	DAMPIER TO BUNBURY PIPELINE ACT 1997	DOC K210204 (TAKING ORDER)	LOT 9362	DBNGP LAND ACCESS MINISTER	
(33b)	EASEMENT (WATER & SEWERAGE)	SEC 167 OF THE P & D ACT REG 33(b)	DP 409067	LOT 9362	WATER CORPORATION	
(33c) (33c) A (33c) B	EASEMENT (ELECTRICITY SUPPLY)	SEC 167 OF THE P & D ACT REG 33(c)	DP 409067	LOT 9362	ELECTRICITY NETWORKS CORPORATION	
(33b) C	EASEMENT (SEWERAGE)	SEC 167 OF THE P & D ACT REG 33(b)	DP 411236	LOT 9362	WATER CORPORATION	
(33c) D (33c) E	EASEMENT (ELECTRICITY SUPPLY)	SEC 167 OF THE P & D ACT REG 33(c)	DP 412571	LOT 9362	ELECTRICITY NETWORKS CORPORATION	
(33e)	EASEMENT (TELECOMMUNICATIONS SUPPLY SERVICES)	SEC 167 OF THE P & D ACT REG 33(e)	DP 412571	LOT 9362	NBN CO LTD	
(33b) D	EASEMENT (SEWERAGE)	SEC 167 OF THE P & D ACT REG 33(b)	DP 414279	LOT 9362	WATER CORPORATION	
(33a)	EASEMENT (DRAINAGE)	SEC 167 OF THE P & D ACT REG 33(a)	DP 415095	LOT 9362	CITY OF SWAN	
(33b) E (33b) F	EASEMENT (SEWERAGE)	SEC 167 OF THE P & D ACT REG 33(b)	DP 60838	LOT 9362	WATER CORPORATION	
	RESTRICTIVE COVENANT	SEC 136D OF THE TLA	THIS PLAN & DOC	ALL LOTS EXCEPT LOT 9362	ALL LOTS EXCEPT LOT 9362	

PRELIMINARY ONLY UNLODGED VERSION  
SUBJECT TO LANDGATE AUDIT

This plan is  
-Current as at 11.08.2020  
-Subject to change without notice  
-Not intended for design use, a LANDGATE CERTIFIED  
CORRECT copy should be obtained for such purposes.

HELD BY LANDGATE IN DIGITAL FORMAT ONLY

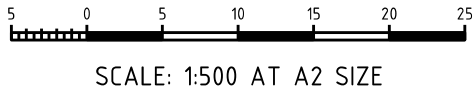

veris

VERIS  
(08) 6241 3333  
www.veris.com.au  
29404p537(sheet 6).dgn  
FP-2940-1363-VER 1.0

LICENSED SURVEYOR

DATE



GOVERNMENT OF  
WESTERN AUSTRALIA




DEPOSITED PLAN

401577

SHEET 6 OF 9 SHEETS - VERSION 1  
(PLUS SURVEY SHEETS)


FOR HEADING SEE SHEET 1  
FOR INTERESTS AND NOTIFICATIONS SEE SHEET 6  
LIMITED IN DEPTH TO 12.19 METRES

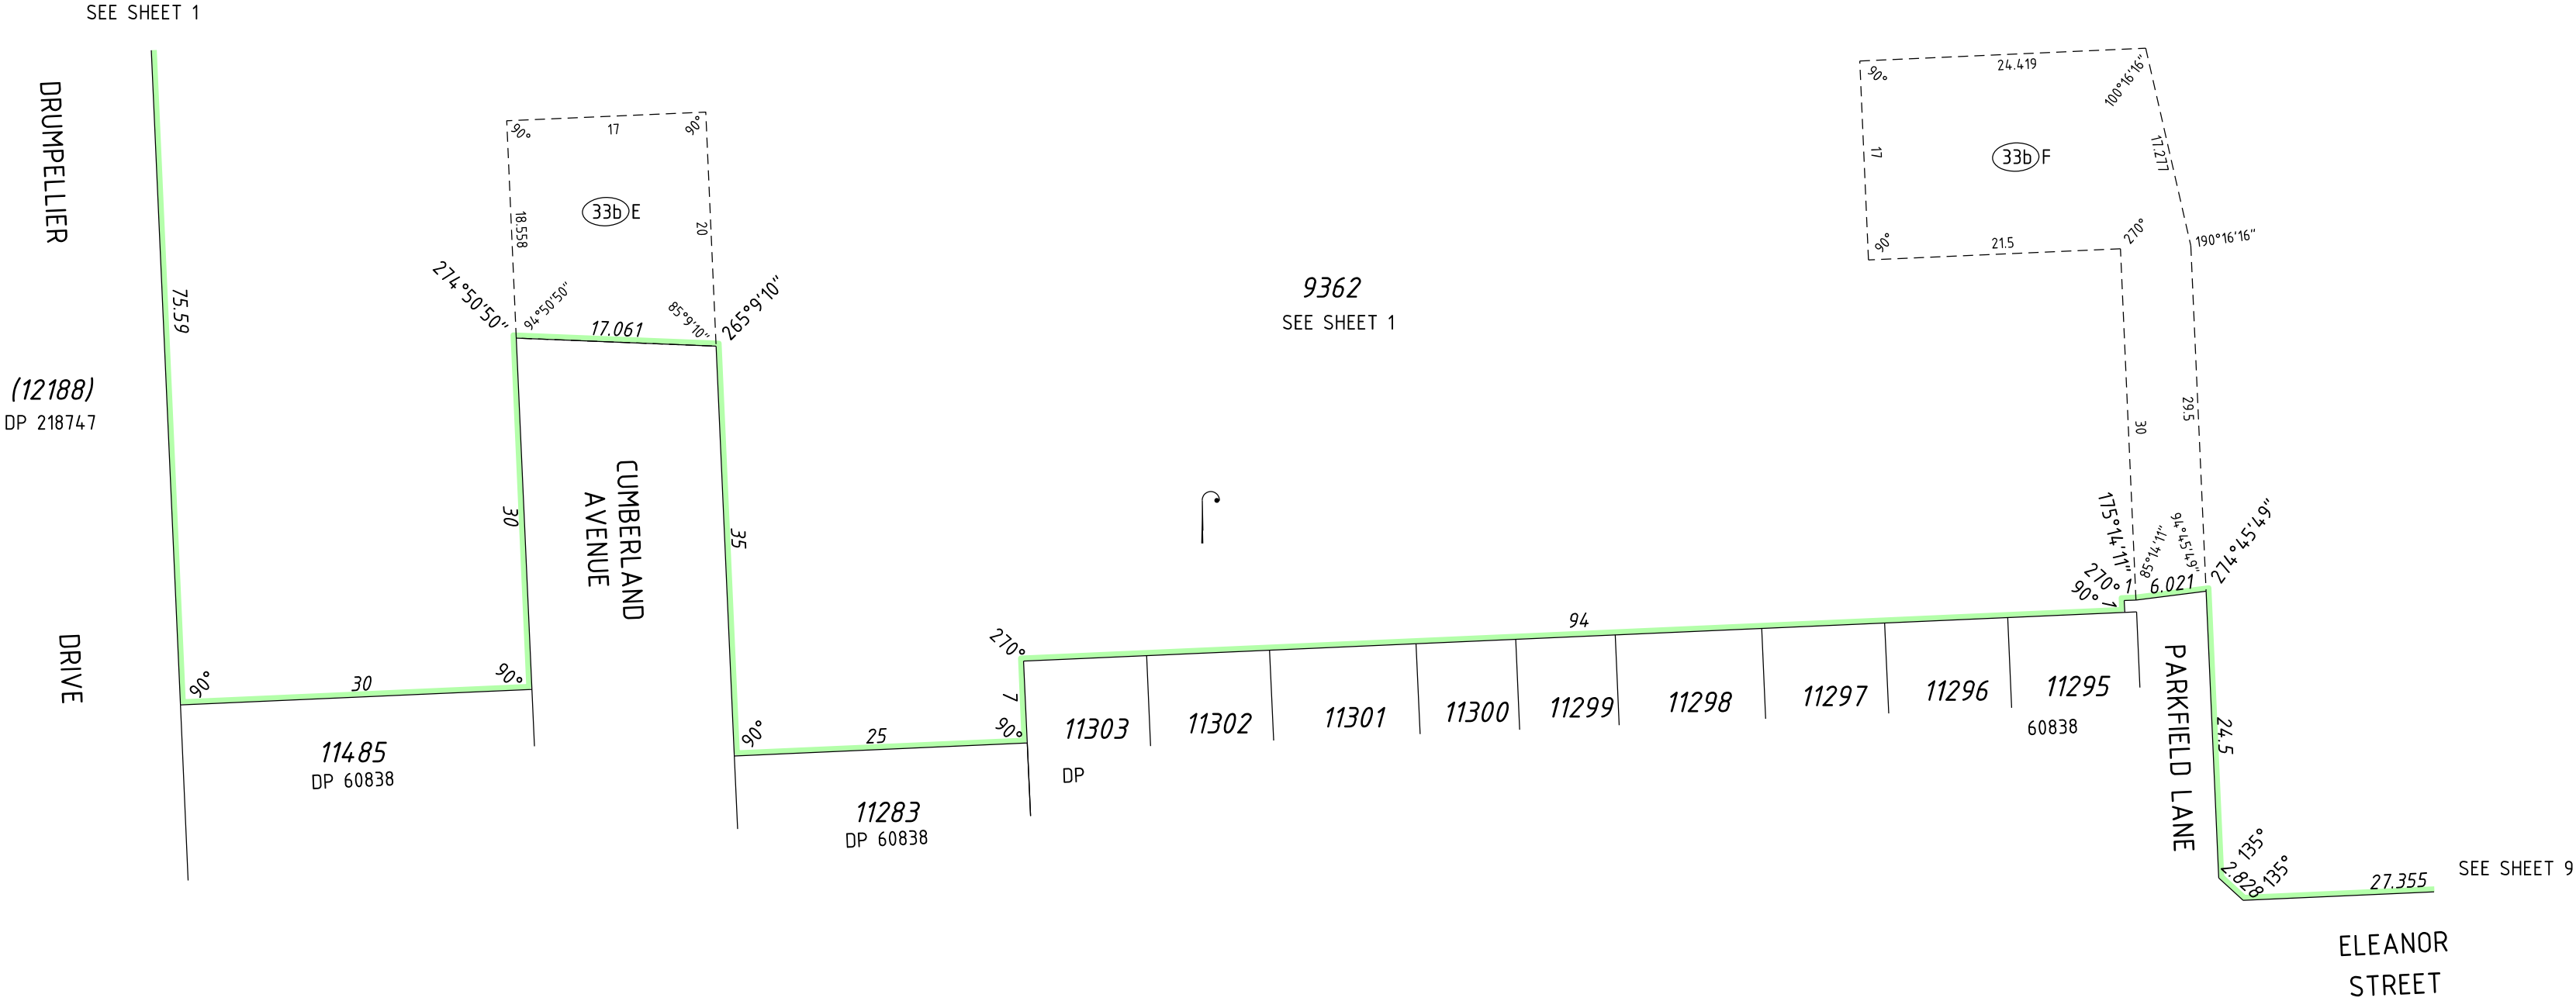

PRELIMINARY ONLY UNLODGED VERSION  
SUBJECT TO LANDGATE AUDIT

This plan is  
-Current as at 11.08.2020  
-Subject to change without notice  
-Not intended for design use, a LANDGATE CERTIFIED  
CORRECT copy should be obtained for such purposes.

HELD BY LANDGATE IN DIGITAL FORMAT ONLY

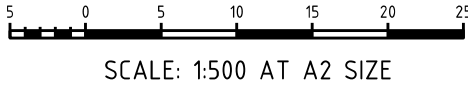


**veris**

VERIS  
(08) 6241 3333  
www.veris.com.au

29404p5371sheet 71.dgn  
FP-02940-1363-VER 1.0

LICENSED SURVEYOR		DATE
 GOVERNMENT OF WESTERN AUSTRALIA	 <b>Landgate</b>	
DEPOSITED PLAN <b>401577</b> SHEET 7 OF 9 SHEETS - VERSION 1 (PLUS SURVEY SHEETS)		


FOR HEADING SEE SHEET 1  
FOR INTERESTS AND NOTIFICATIONS SEE SHEET 6  
LIMITED IN DEPTH TO 12.19 METRES

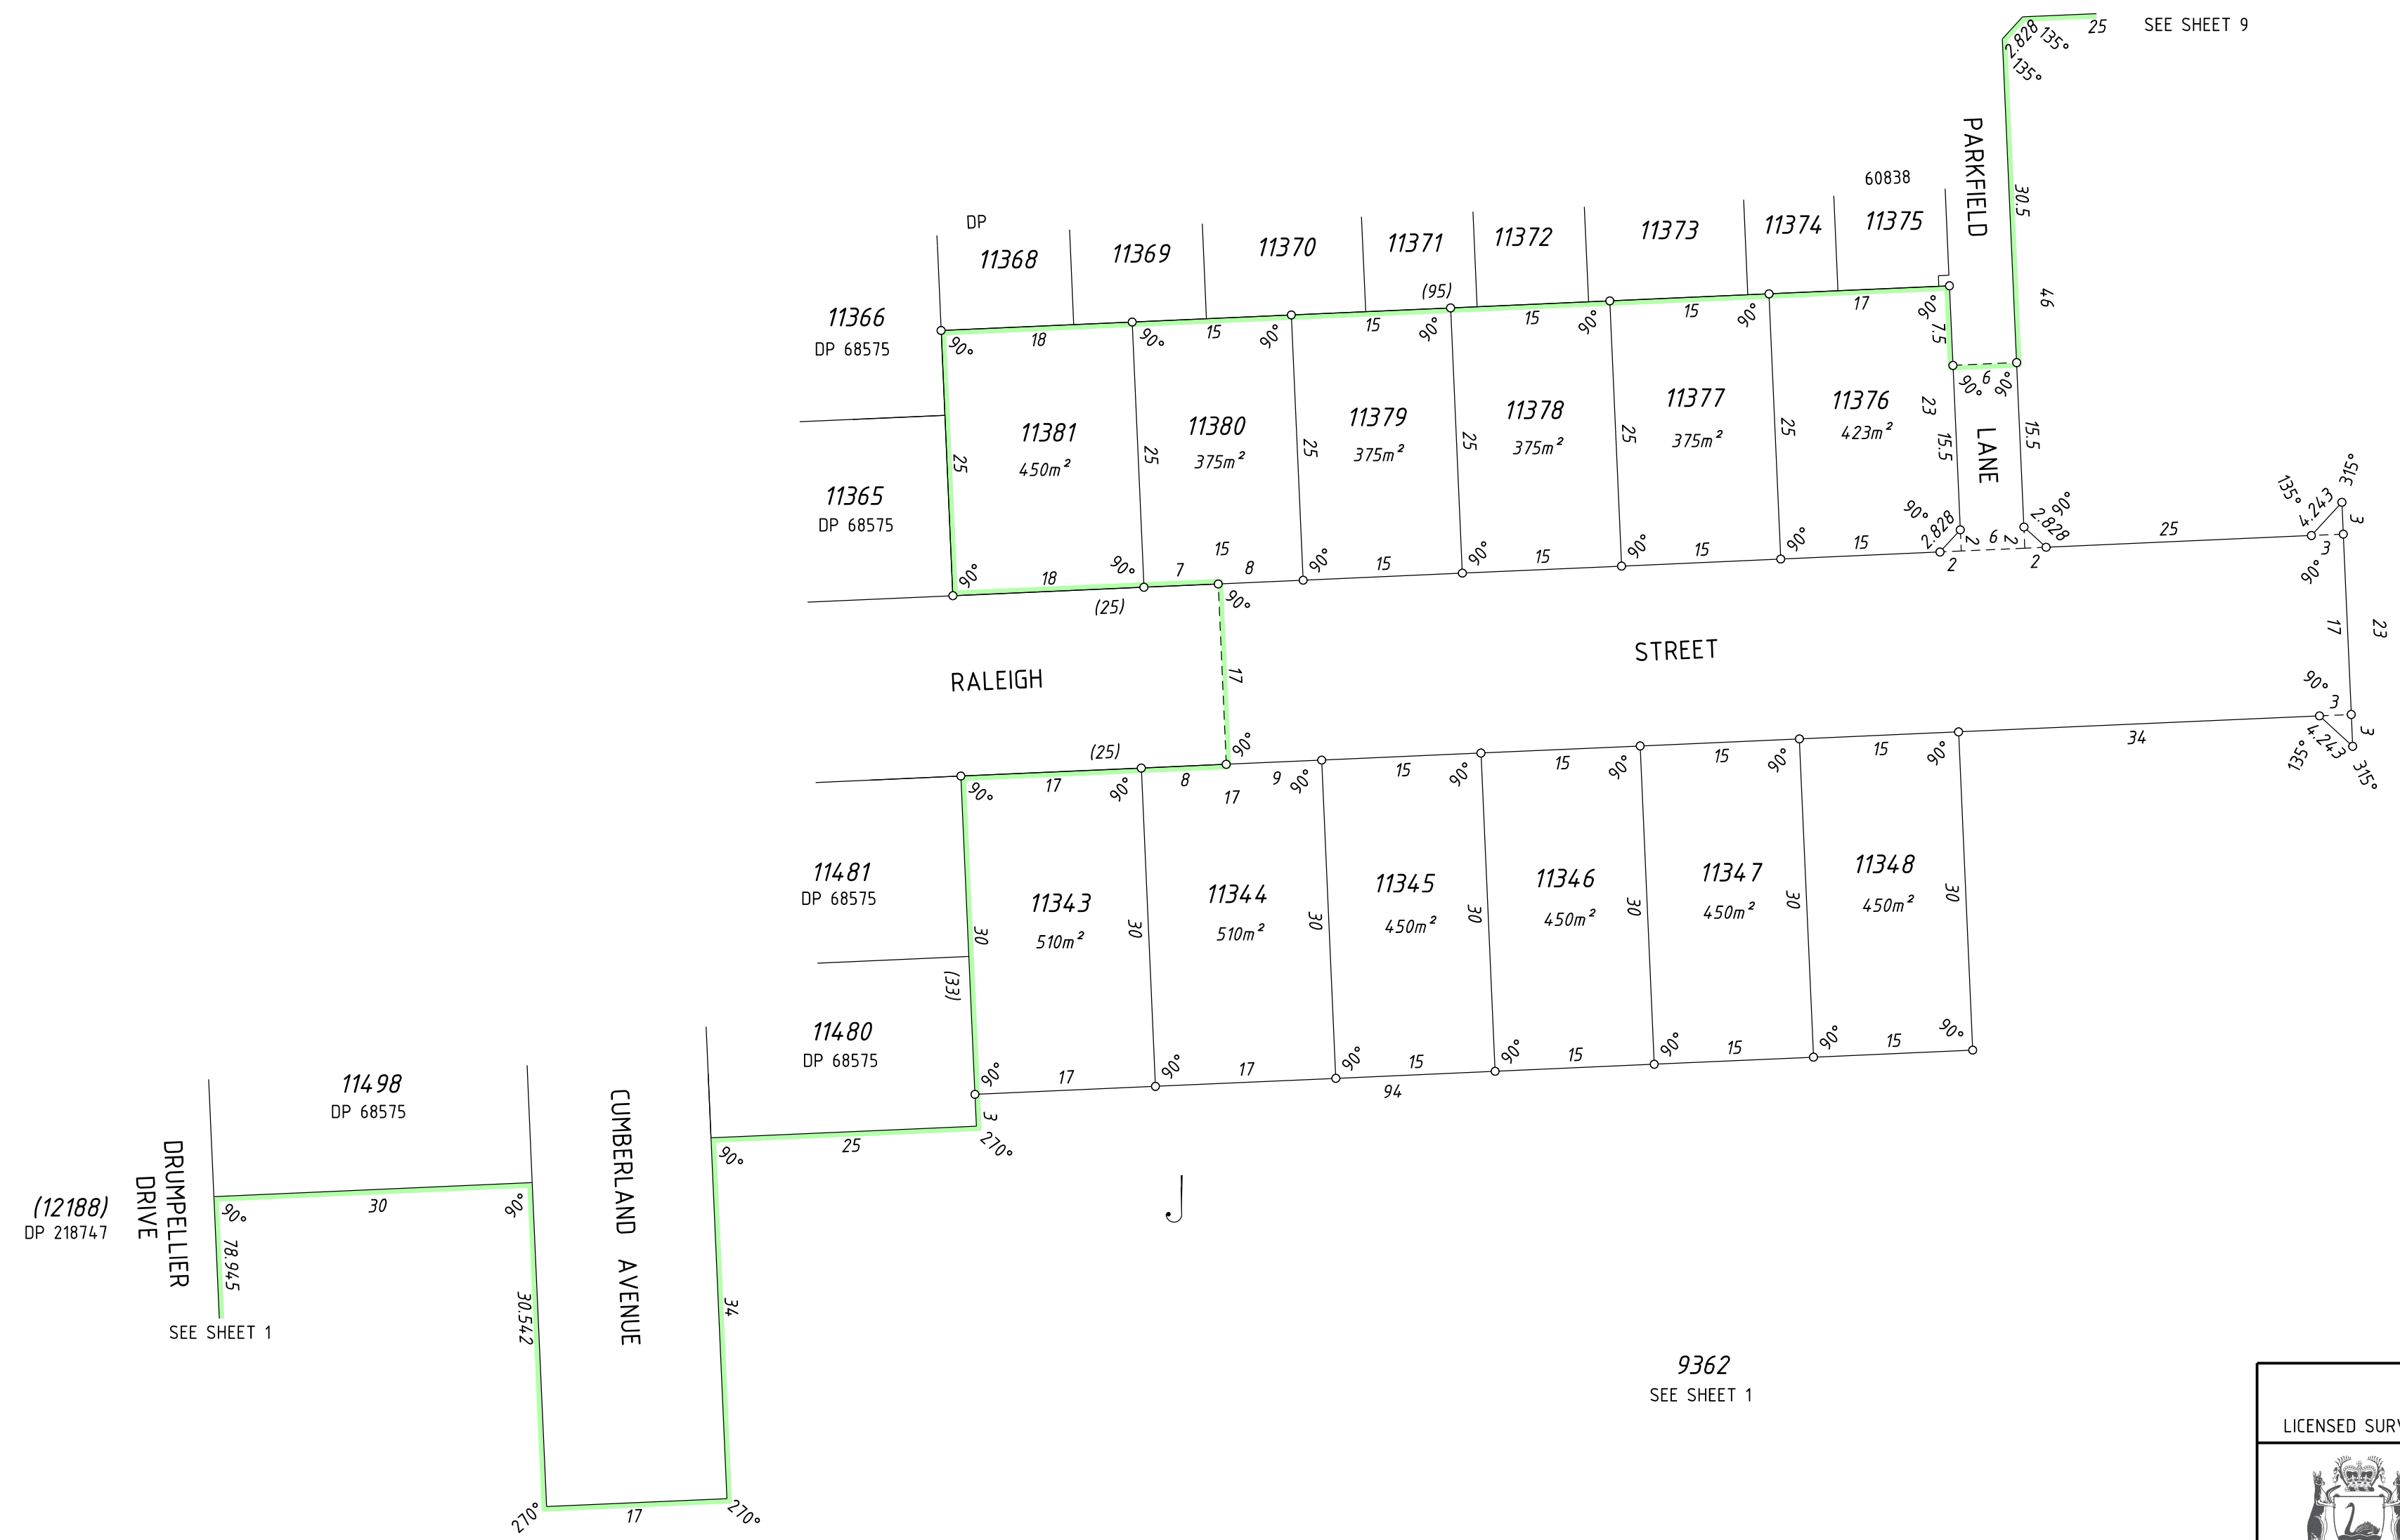

PRELIMINARY ONLY UNLODGED VERSION  
SUBJECT TO LANDGATE AUDIT

This plan is  
-Current as at 11.08.2020  
-Subject to change without notice  
-Not intended for design use, a LANDGATE CERTIFIED  
CORRECT copy should be obtained for such purposes.

HELD BY LANDGATE IN DIGITAL FORMAT ONLY

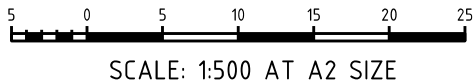

**veris**



VERIS  
(08) 6241 3333  
www.veris.com.au

2940dp537(sheet 8).dgn  
FP-02940-1363-VER 1.0

LICENSED SURVEYOR		DATE
 GOVERNMENT OF WESTERN AUSTRALIA		
DEPOSITED PLAN <b>401577</b>		
SHEET 8 OF 9 SHEETS - VERSION 1 (PLUS SURVEY SHEETS)		



FOR HEADING SEE SHEET 1  
FOR INTERESTS AND NOTIFICATIONS SEE SHEET 6  
LIMITED IN DEPTH TO 12.19 METRES

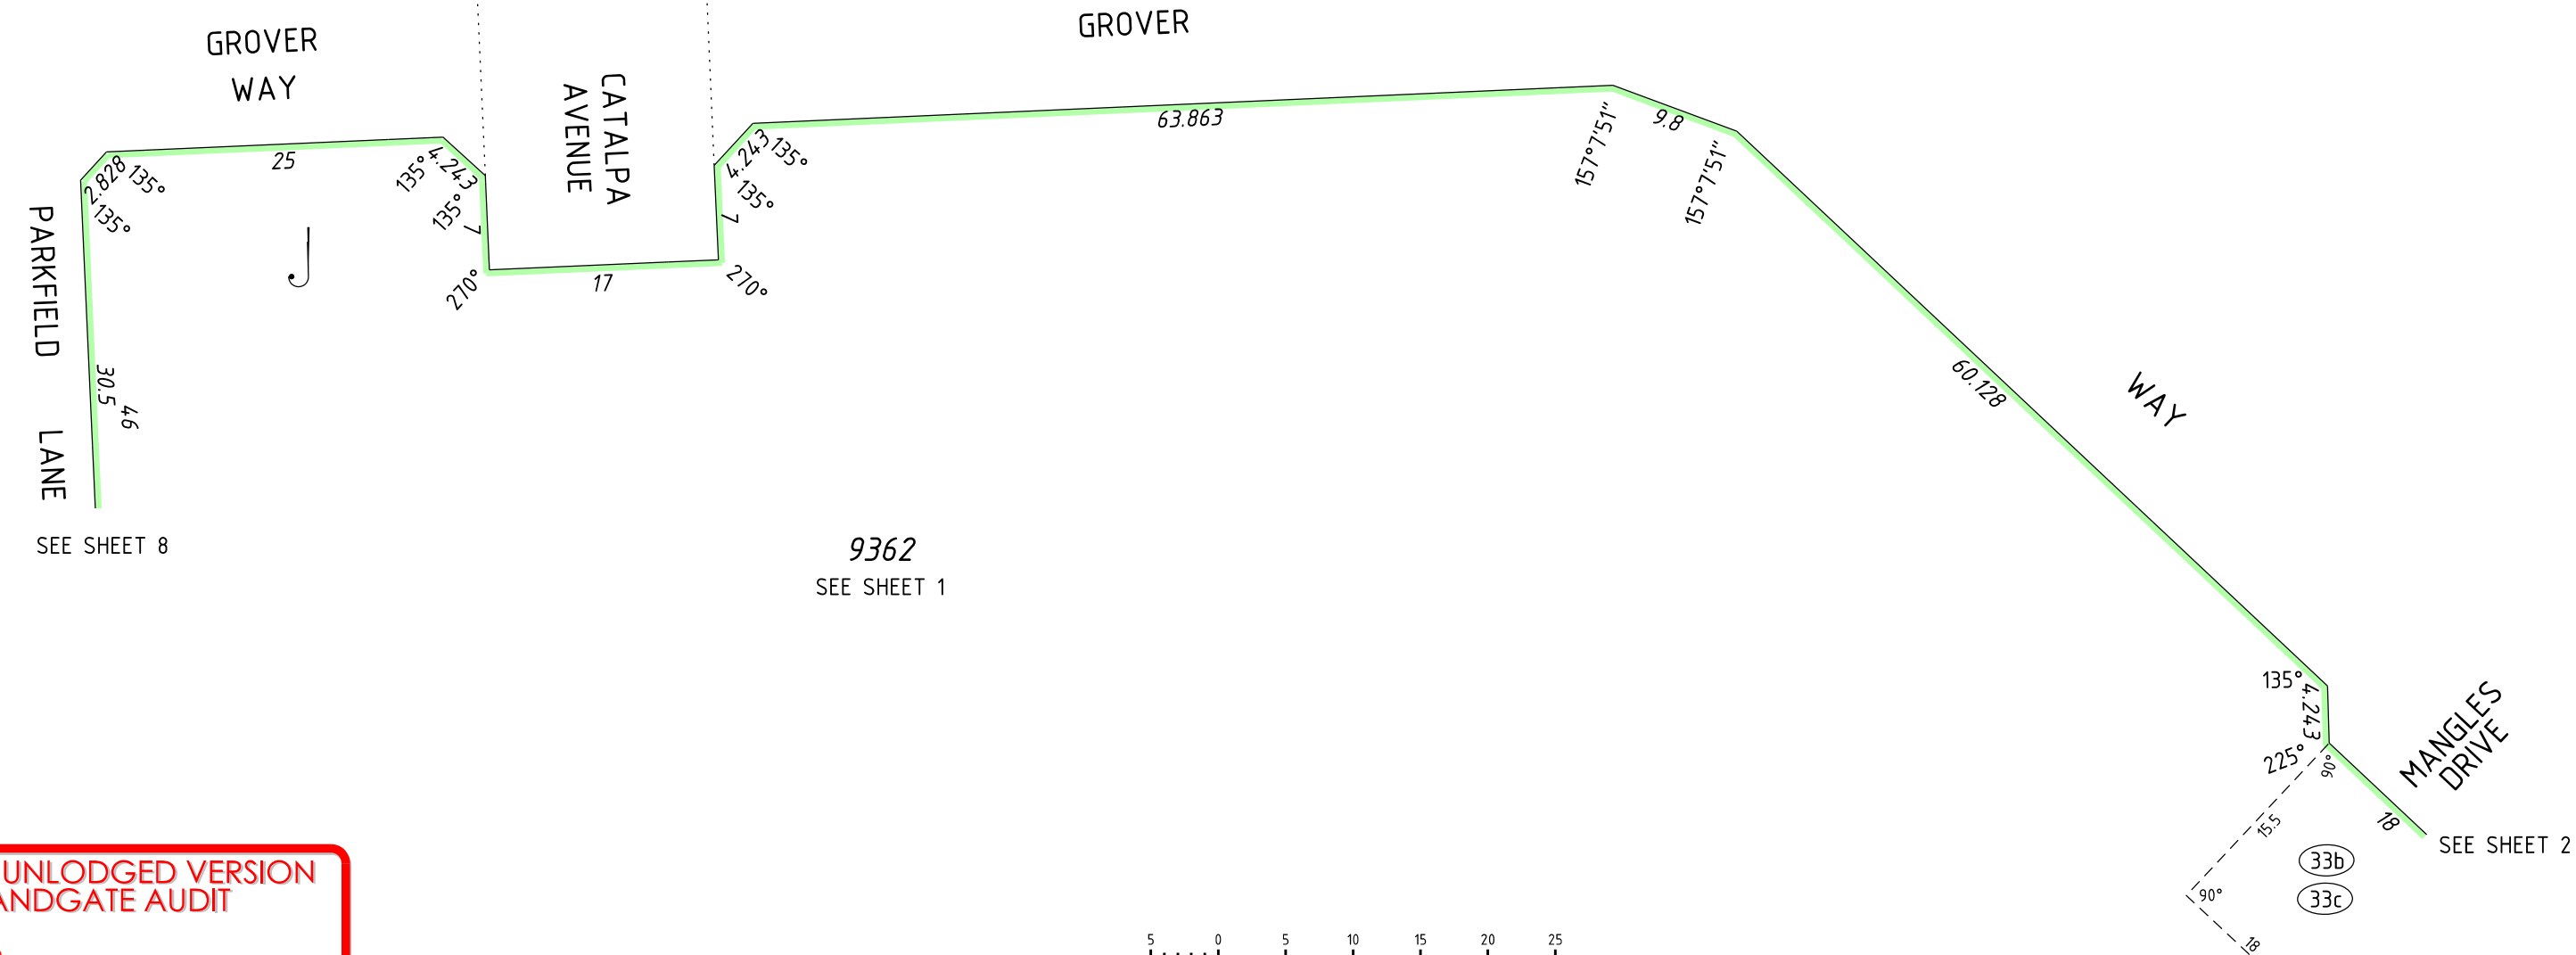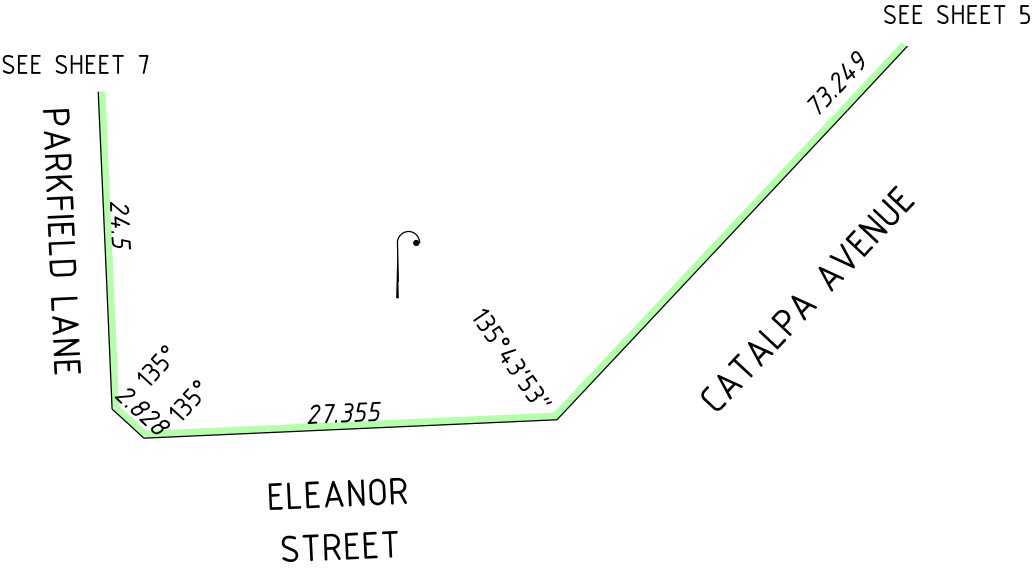

PRELIMINARY ONLY UNLODGED VERSION  
SUBJECT TO LANDGATE AUDIT

This plan is  
-Current as at 11.08.2020  
-Subject to change without notice  
-Not intended for design use, a LANDGATE CERTIFIED  
CORRECT copy should be obtained for such purposes.

SCALE: 1:500 AT A2 SIZE  
HELD BY LANDGATE IN DIGITAL FORMAT ONLY

veris

VERIS  
(08) 6241 3333  
www.veris.com.au

294.04dp537(sheet 9).dgn  
FP-02940-1363-VER 1.0

LICENSED SURVEYOR	DATE
 GOVERNMENT OF WESTERN AUSTRALIA	 Landgate
DEPOSITED PLAN 401577 SHEET 9 OF 9 SHEETS - VERSION 1 (PLUS SURVEY SHEETS)	